



1 0.0 Church and Rectory Site Plan  
3/32" = 1'-0"

 


Scale Note: When drawings are printed on 11x17 sheets the scale is 1/2 the size shown. Drawings printed on 22x34 sheets the scale is as shown.

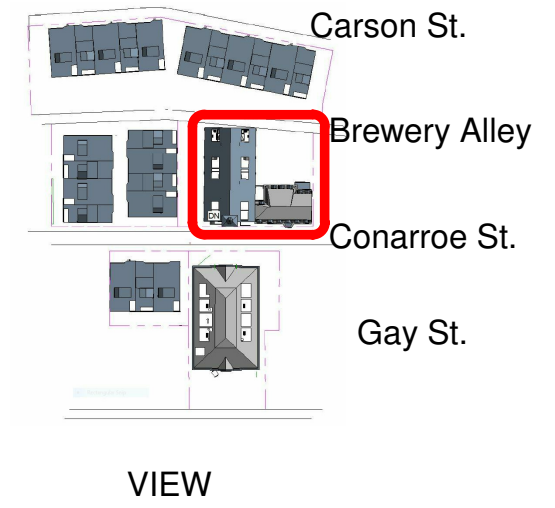


0' 6' 12'

Scale Note: When drawings are printed on 11x17 sheets the scale is 1/2 the size shown. Drawings printed on 22x34 sheets the scale is as shown.

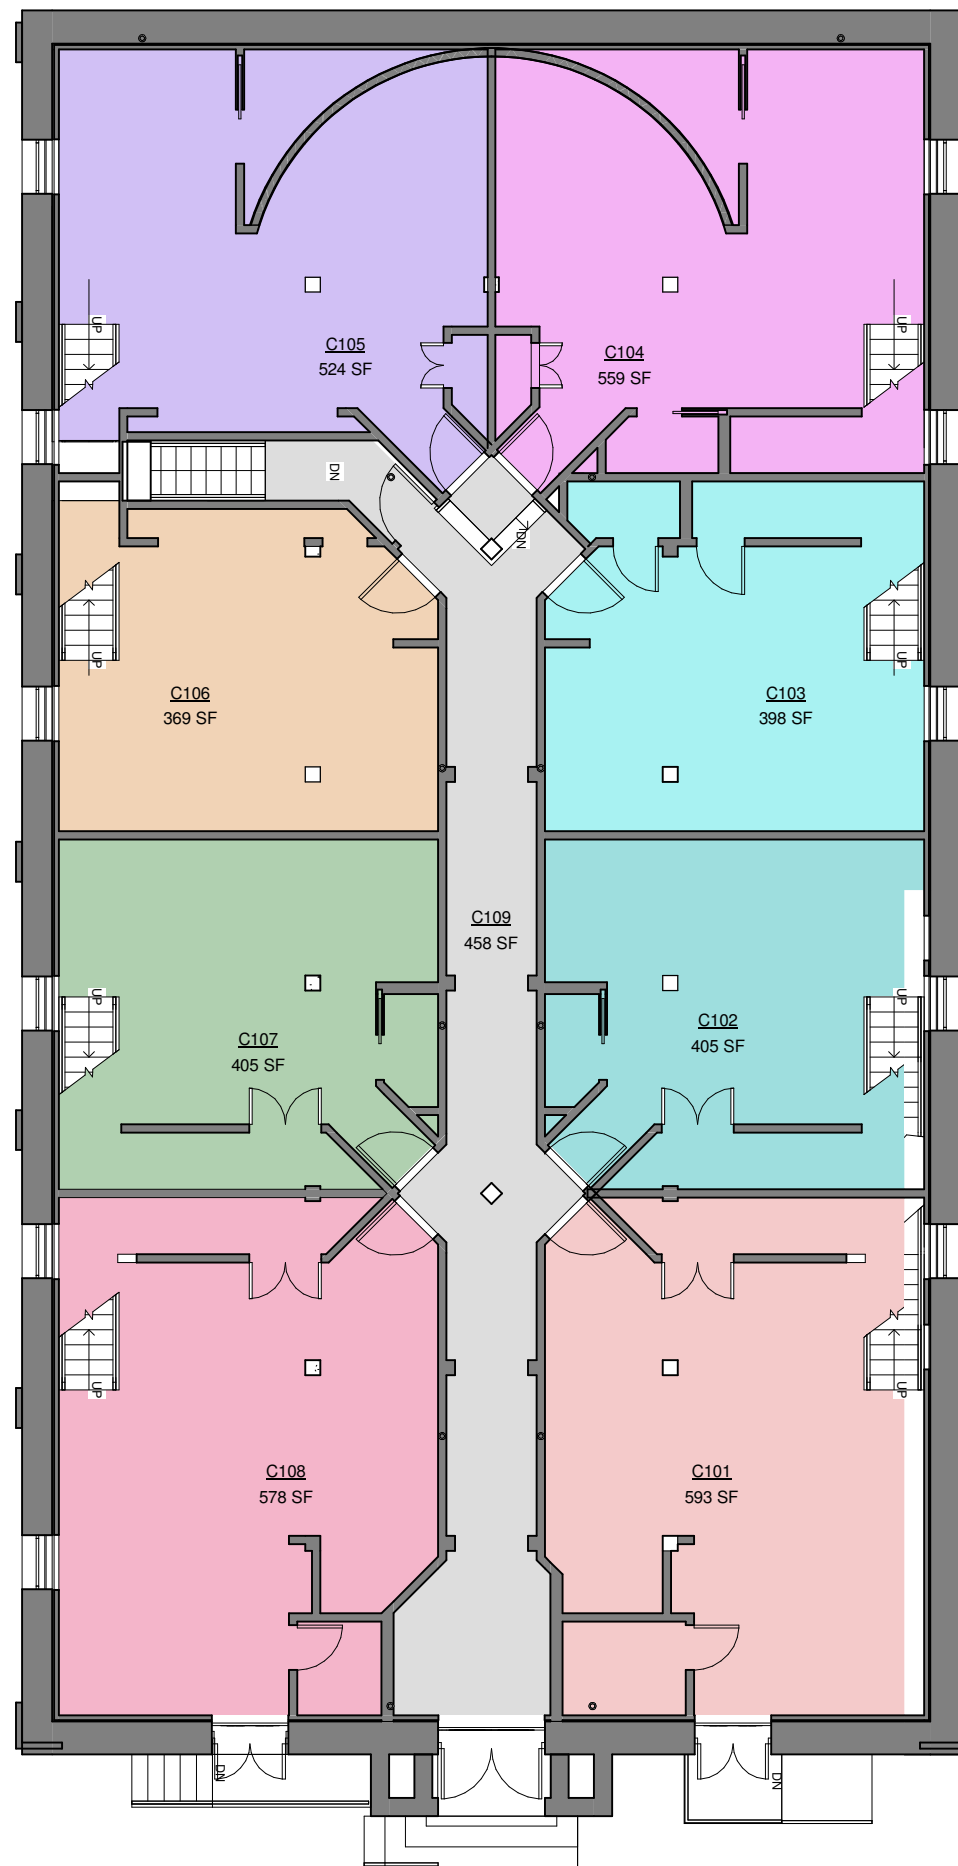

8 Proposed Apartments in the Church ranging from about 1000 to 1400 sq. ft.

7 Proposed Apartments in the Rectory ranging from about 600 to about 750 sq. ft.

 

Scale Note: When drawings are printed on 11x17 sheets the scale is 1/2 the size shown. Drawings printed on 22x34 sheets the scale is as shown.



VIEW


Main Entrance to Church Apartments

Entrance to Rectory Apartments





VIEW

Scale Note: When drawings are printed on 11x17 sheets the scale is 1/2 the size shown. Drawings printed on 22x34 sheets the scale is as shown.


 




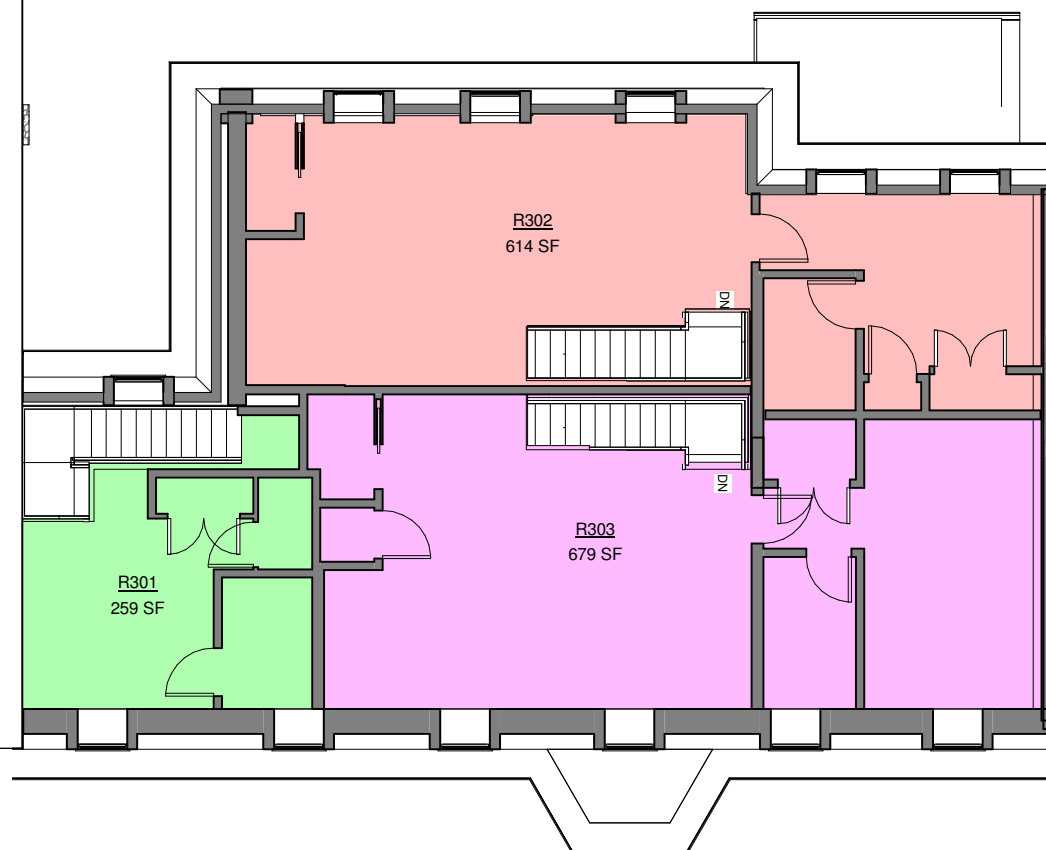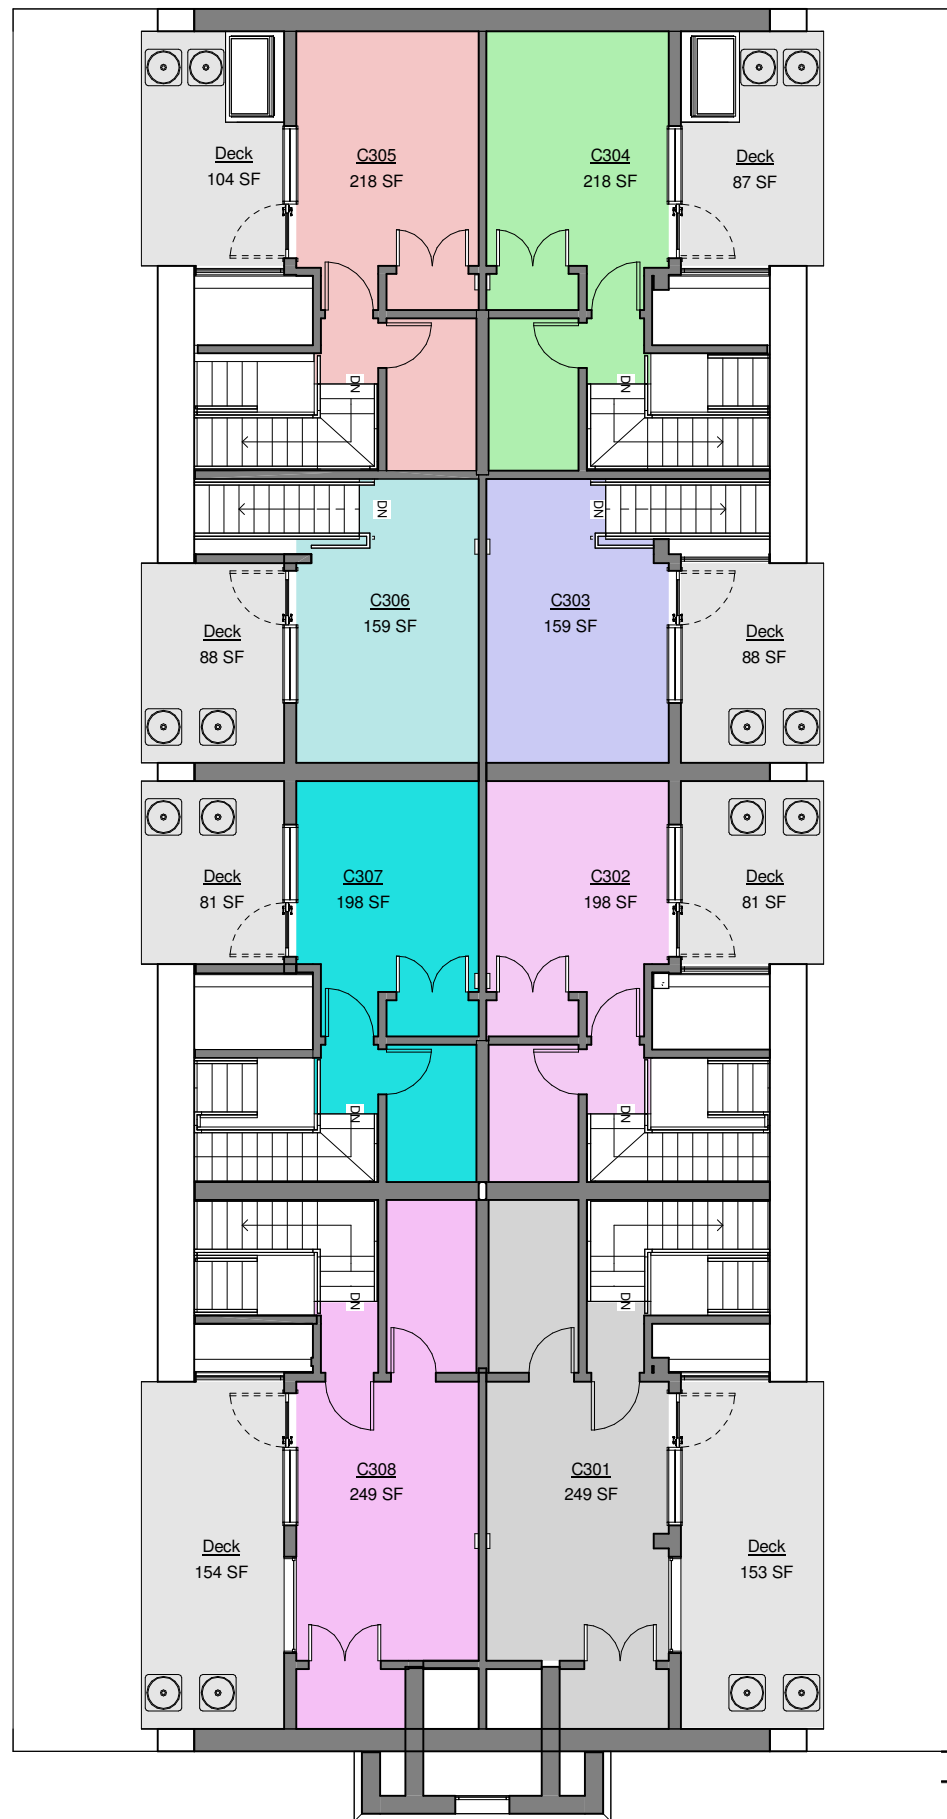


0' 6' 12'


Scale Note: When drawings are printed on 11x17 sheets the scale is 1/2 the size shown. Drawings printed on 22x34 sheets the scale is as shown.

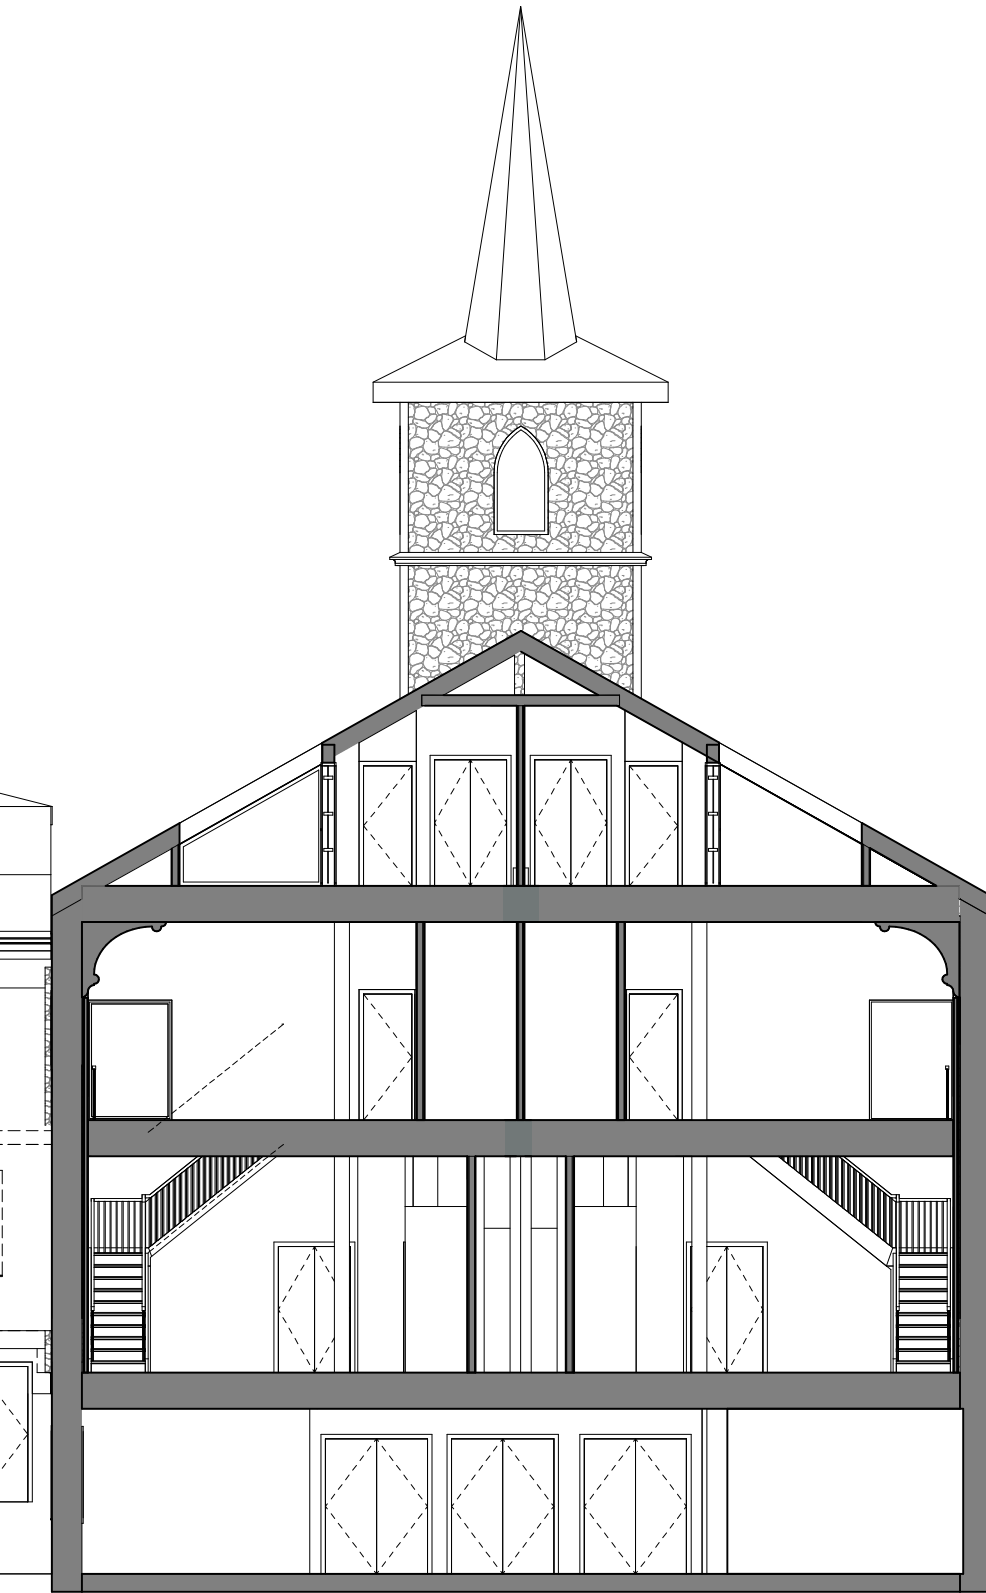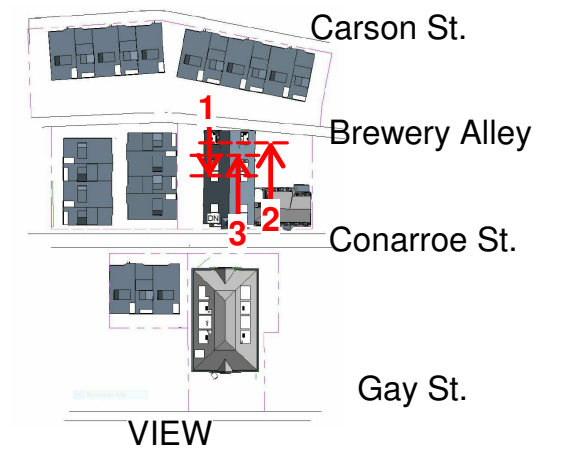

1 Section Looking South  
at Decks and Clerestory  
3/16" = 1'-0"

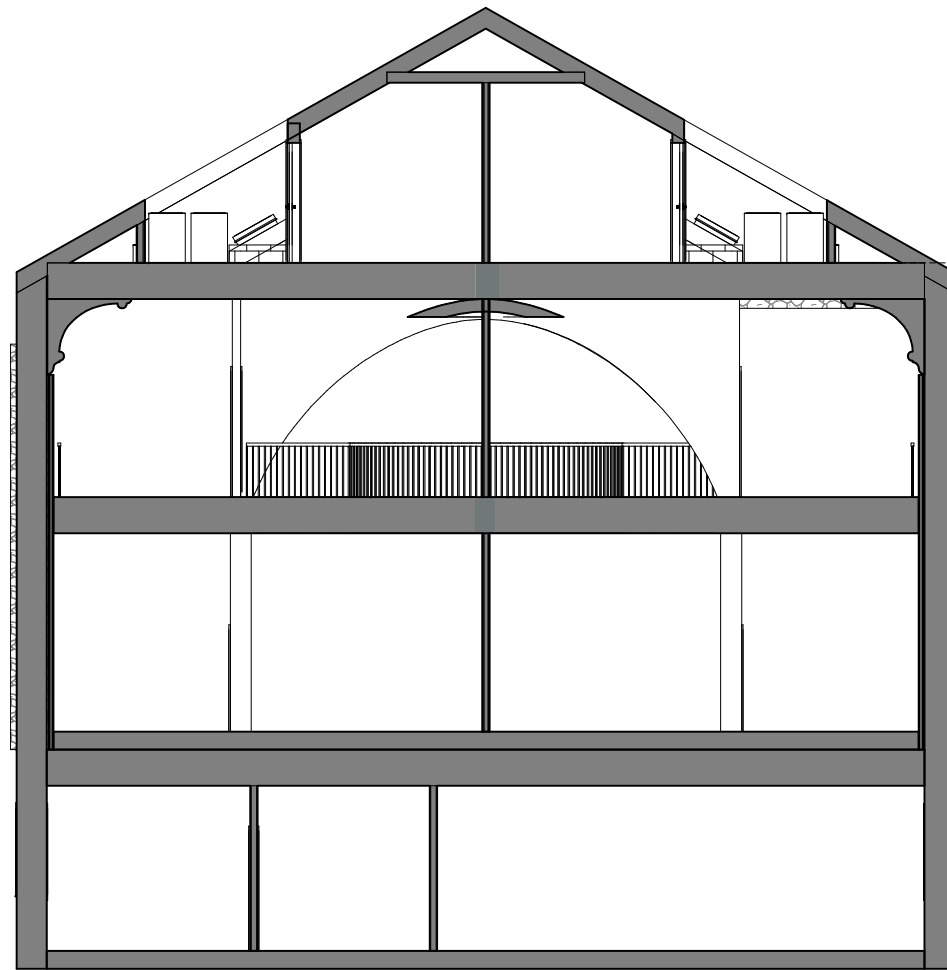

2 Section Looking North  
at Decks and Vault  
3/16" = 1'-0"

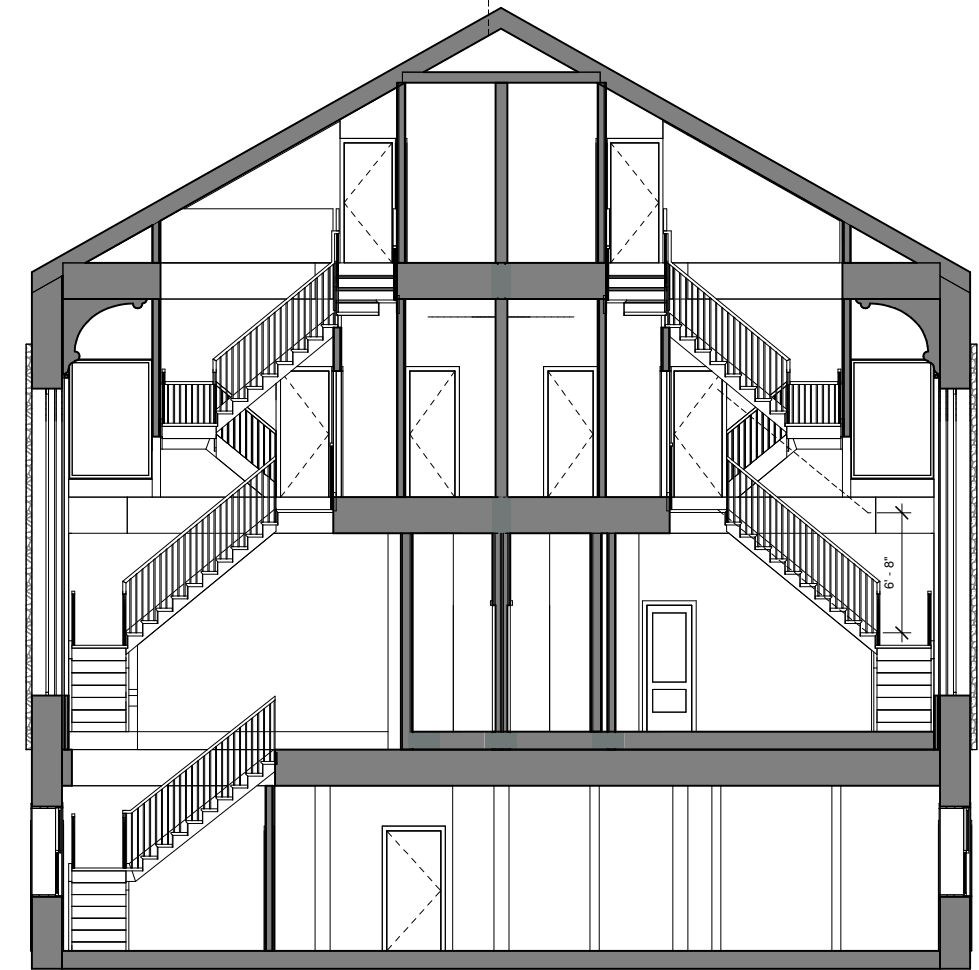

3 Section Looking North  
at Stairs  
3/16" = 1'-0"

Scale Note: When drawings are printed on 11x17 sheets the scale is 1/2 the size shown. Drawings printed on 22x34 sheets the scale is as shown.