

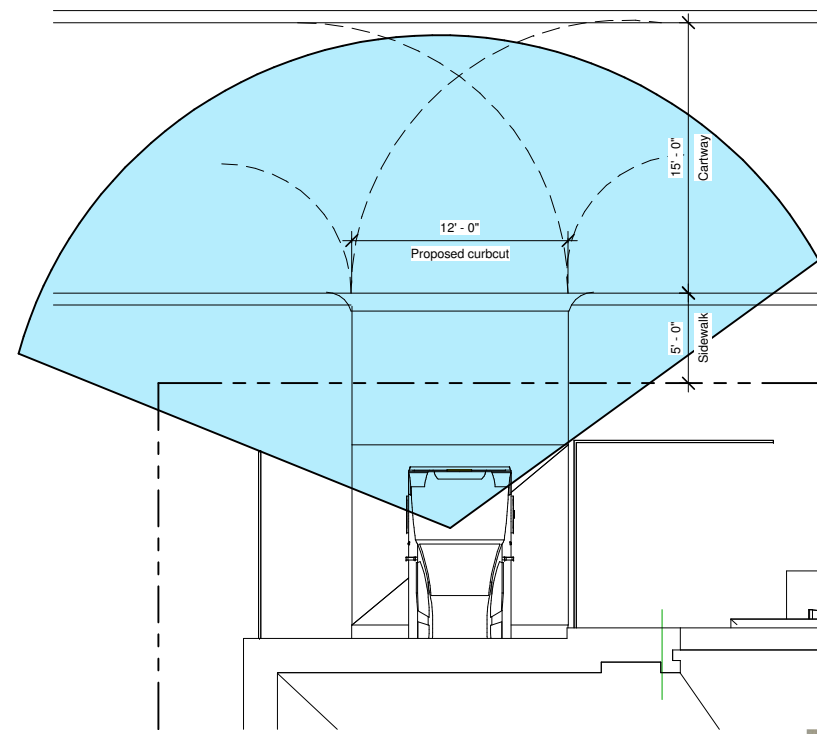
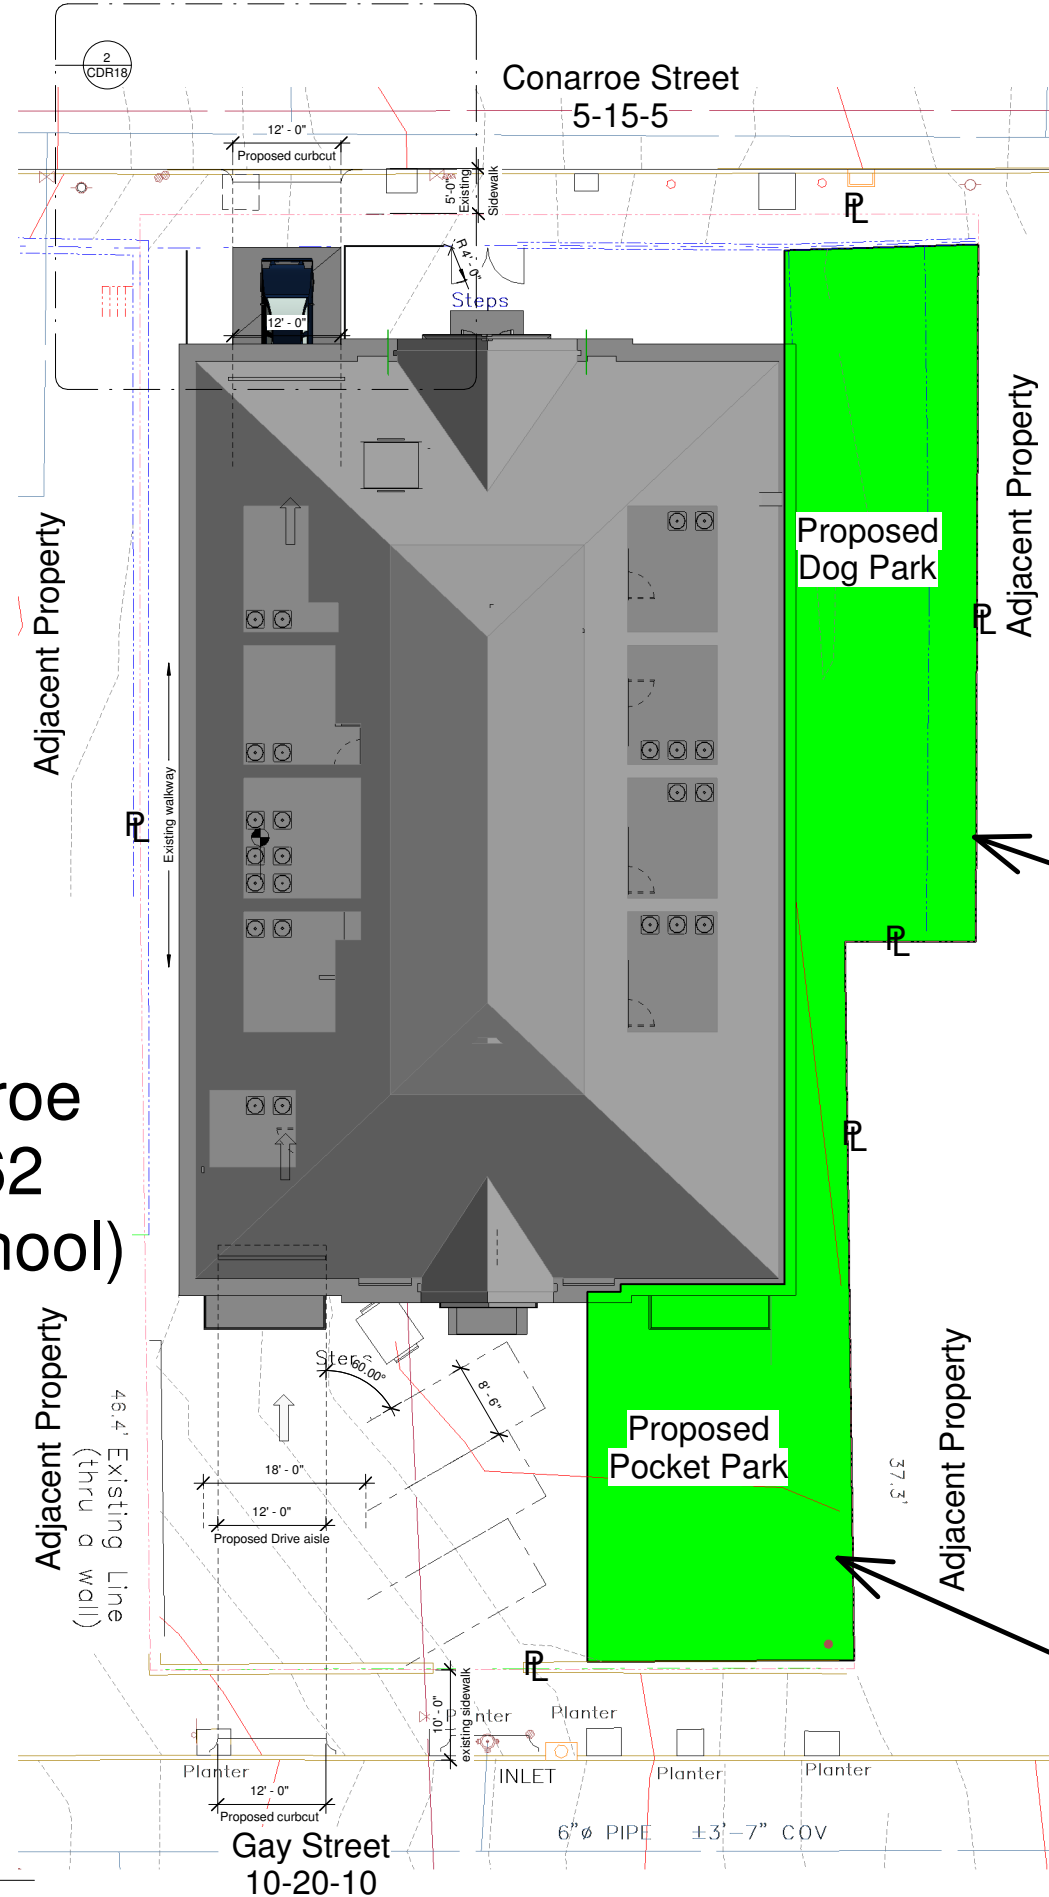
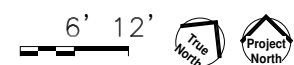
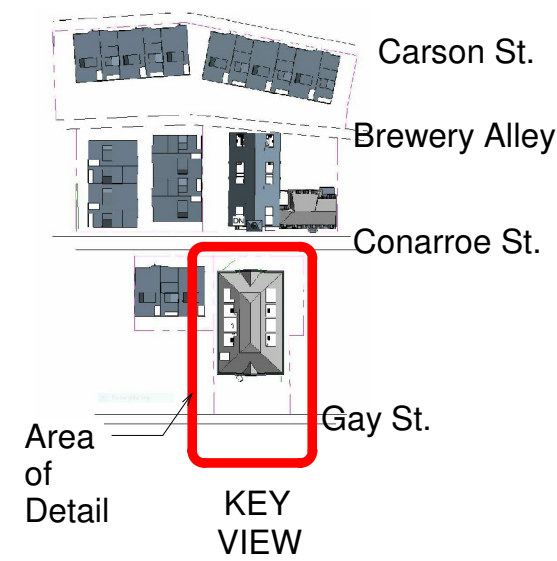


163-175 Conarroe Street & 156-162 Gay Street (School)

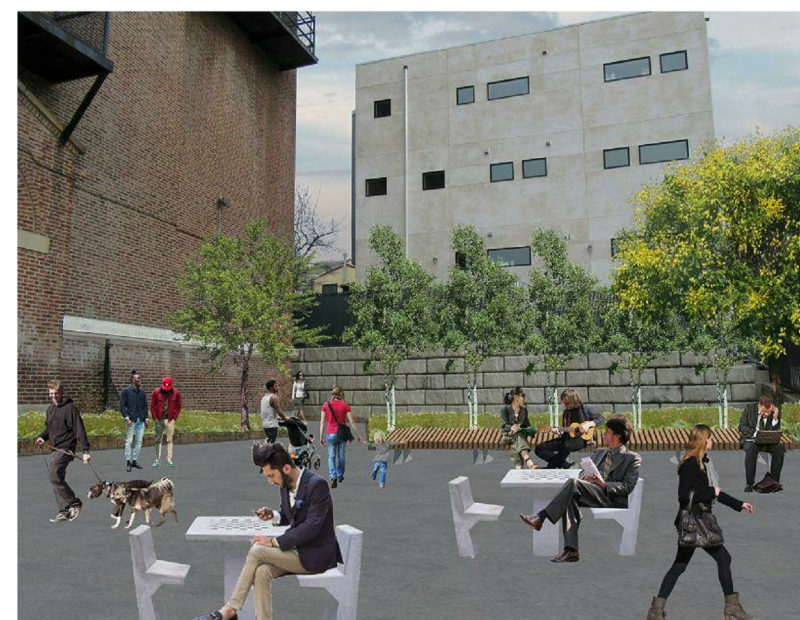


2 View Exiting the Garage
3/16" = 1'-0"

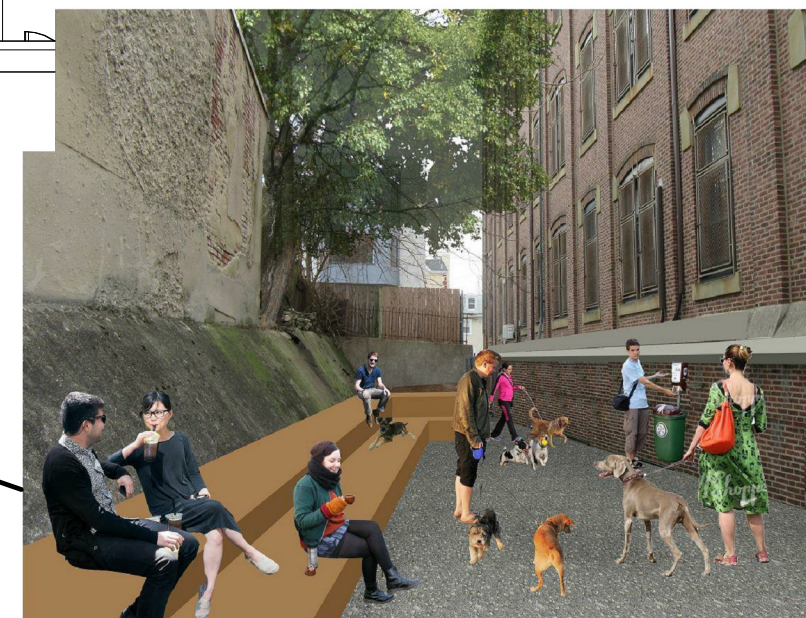

Scale Note: When drawings are printed on 11x17 sheets the scale is 1/2 the size shown. Drawings printed on 22x34 sheets the scale is as shown.

1 School Basement and Site
3/32" = 1'-0"


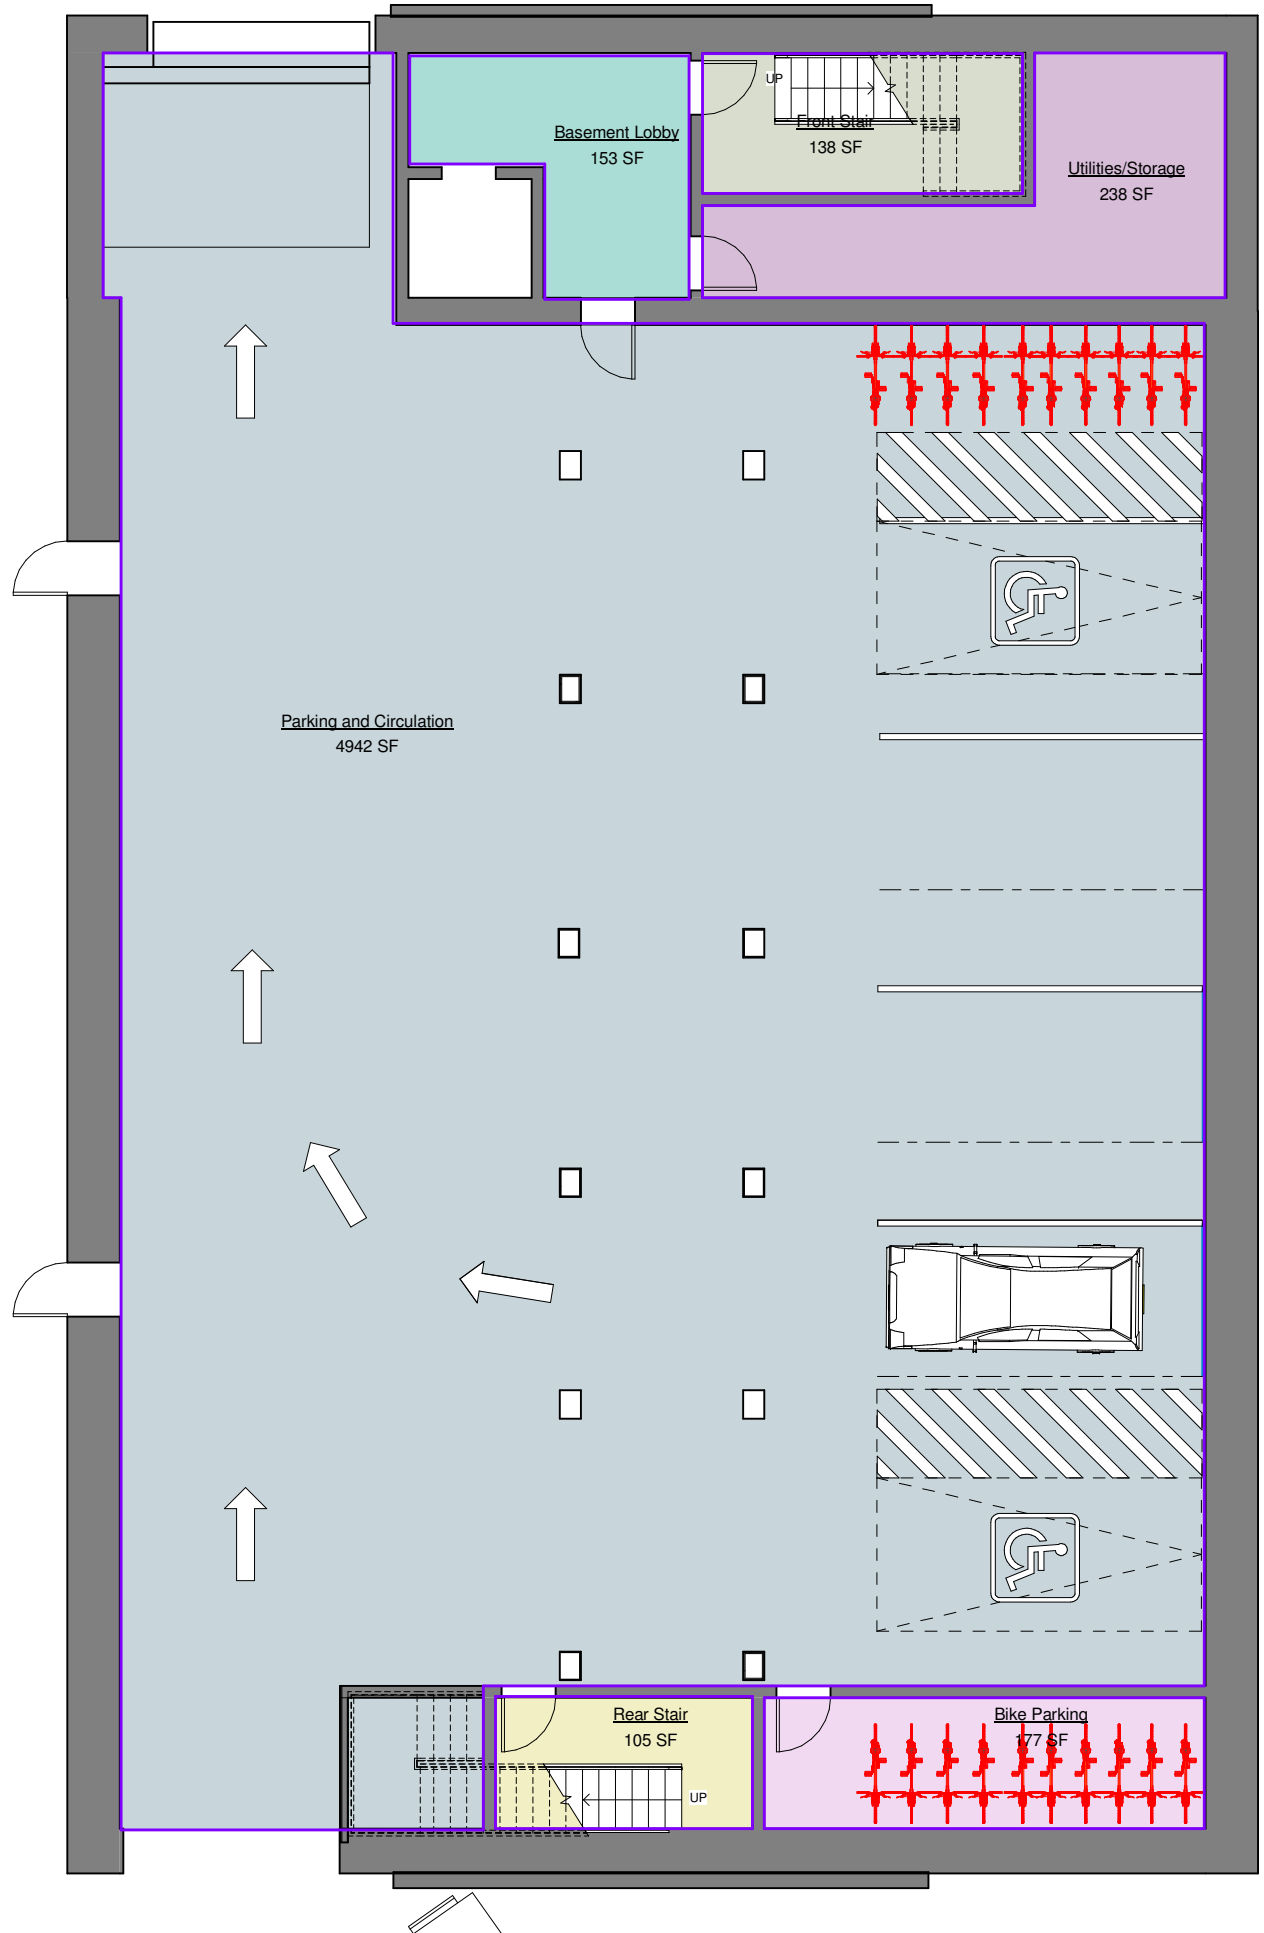



10 Class 1B
Bike Parking

10 Class 1A
Bike Parking

Scale Note: When drawings are printed on 11x17 sheets the scale is 1/2 the size shown. Drawings printed on 22x34 sheets the scale is as shown.

1 0.05 Basement
3/16" = 1'-0"

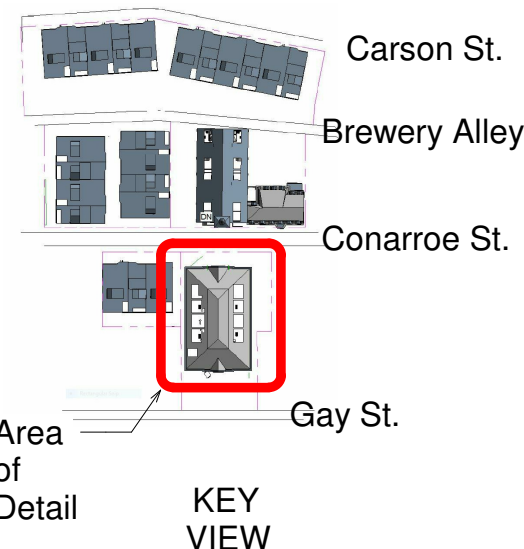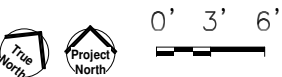

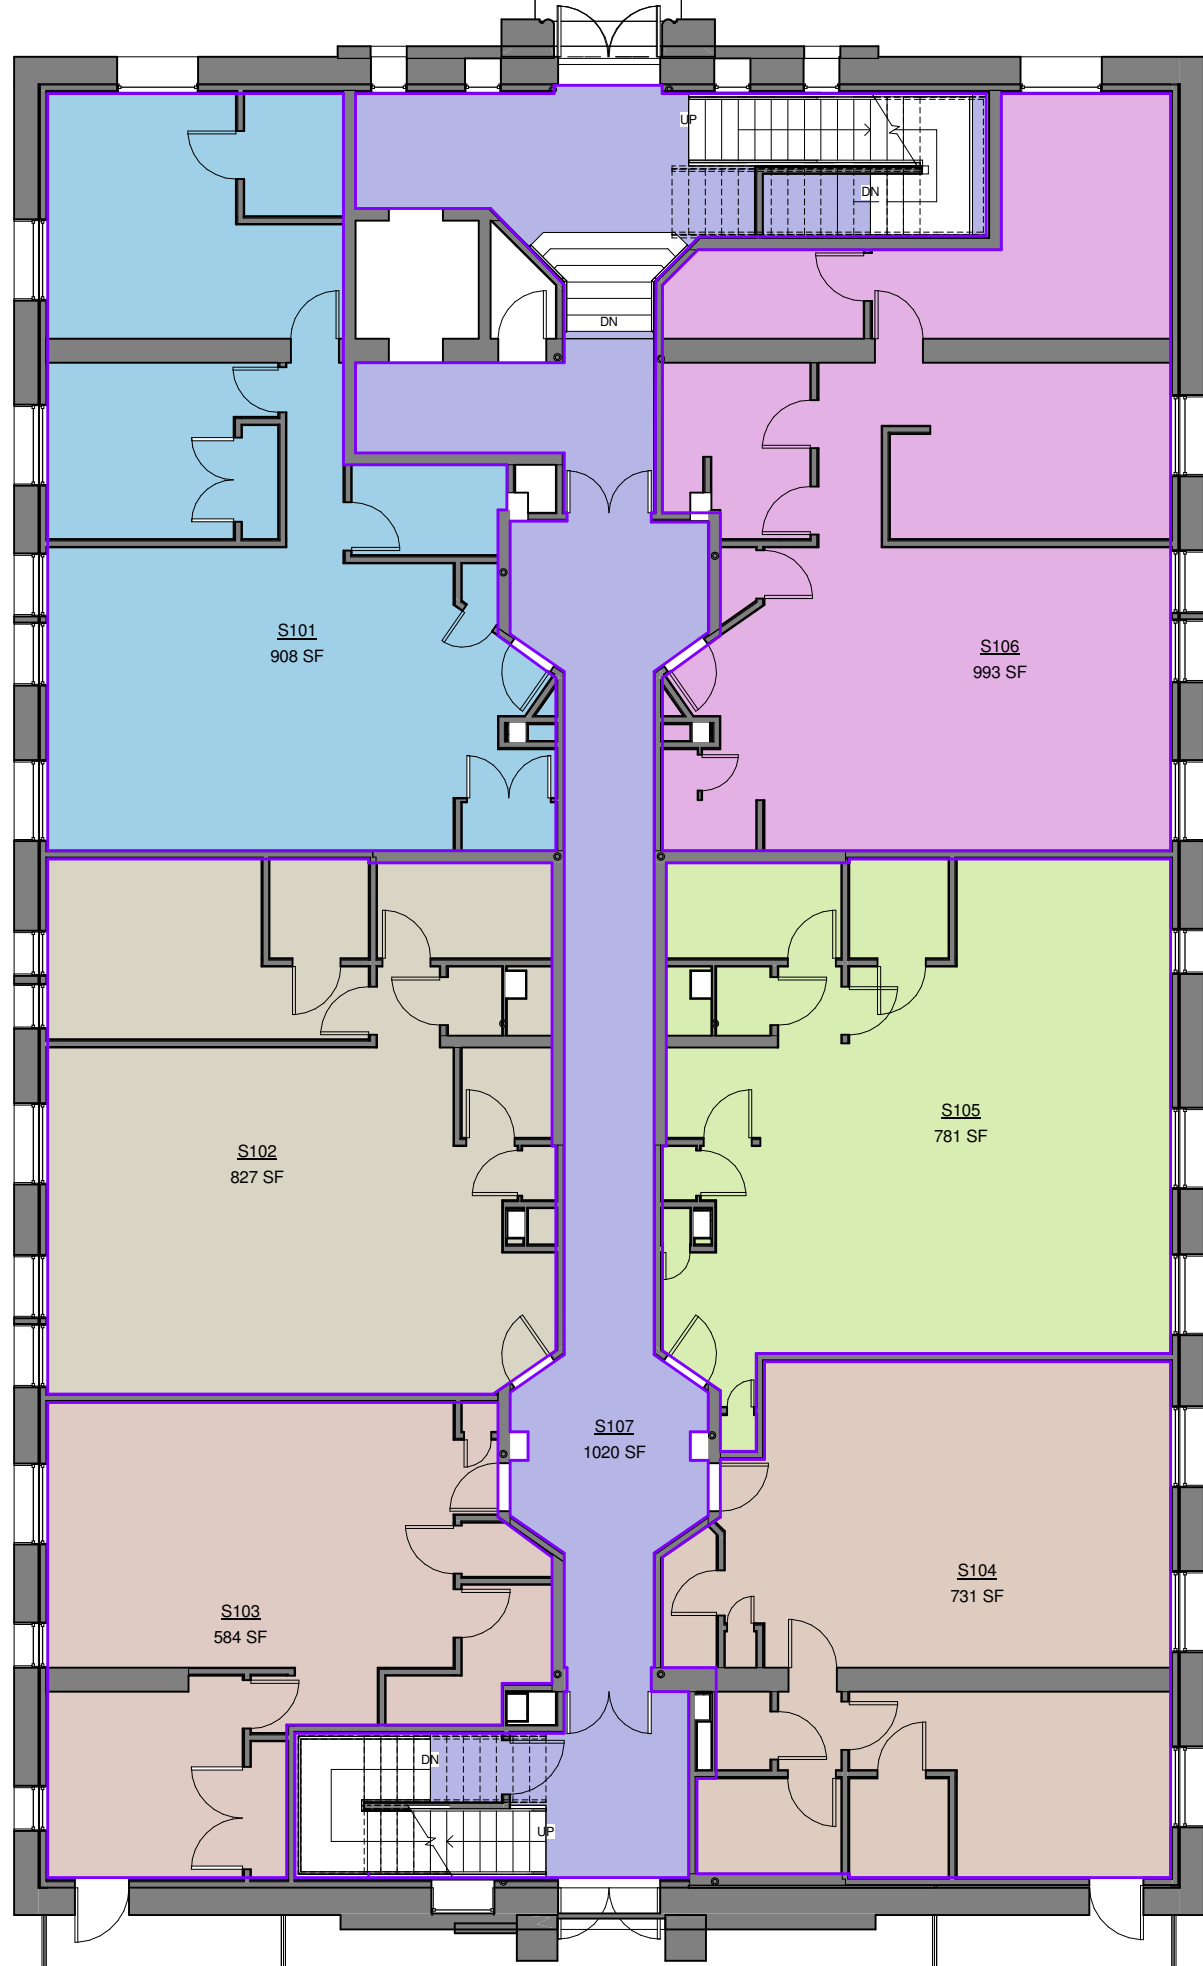


20 Proposed Apartments


Ranging from about 584 sq. ft.
to about 1,400 sq. ft.

Scale Note: When drawings are printed on 11x17 sheets the scale is 1/2 the size shown. Drawings printed on 22x34 sheets the scale is as shown.

1.0 First Floor
3/16" = 1'-0"



0' 3' 6'

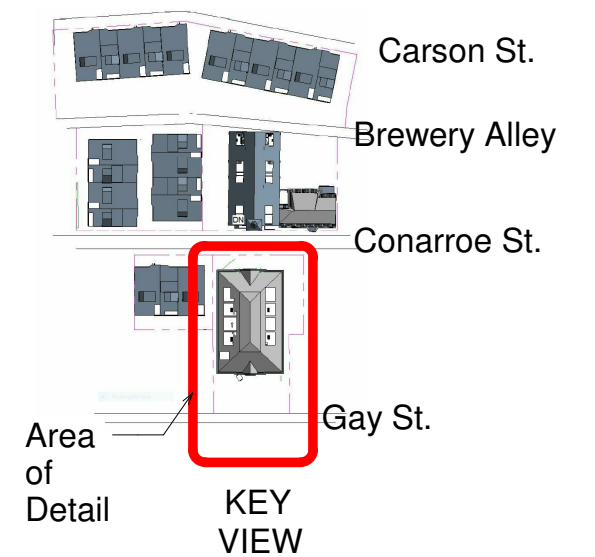


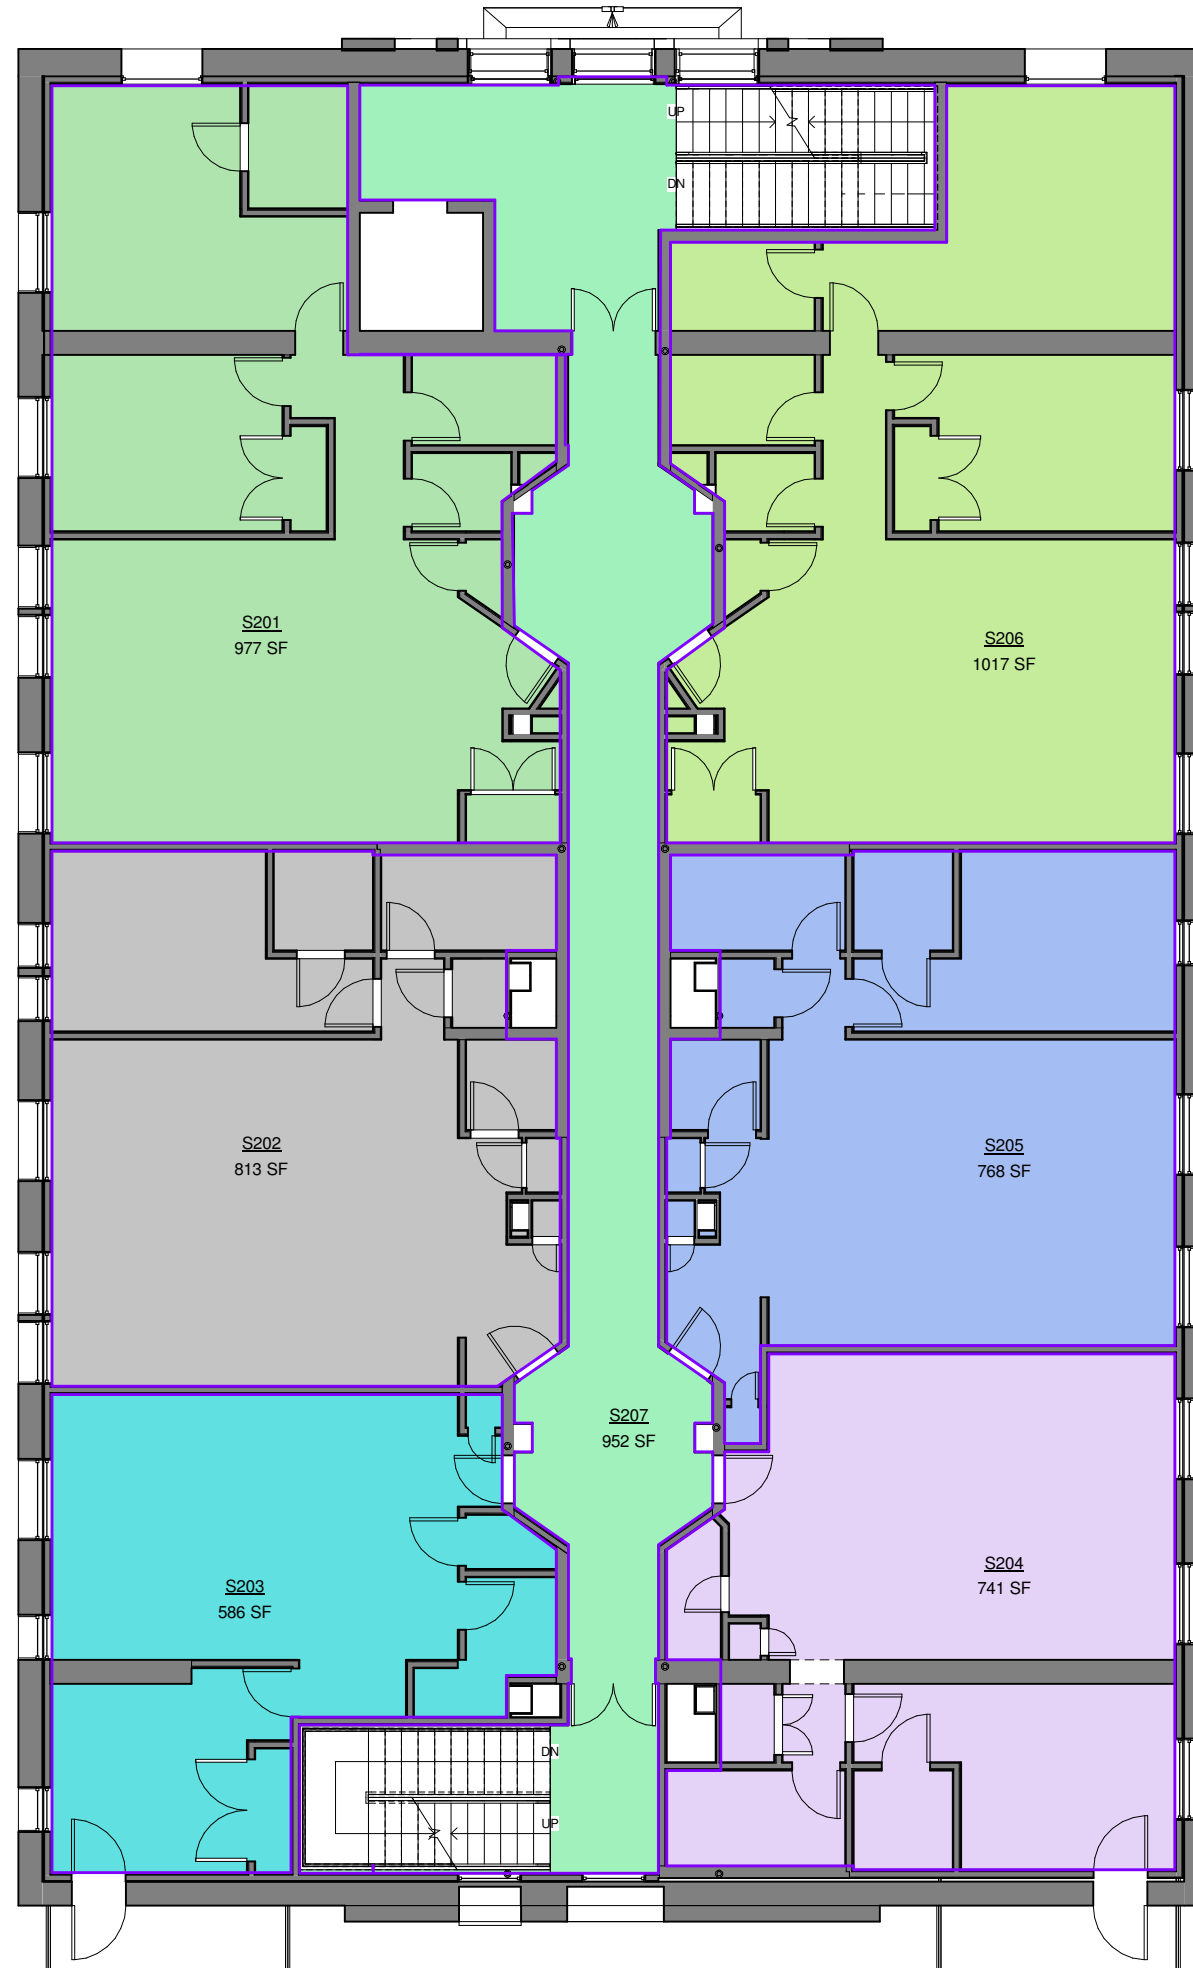

1 2.0 2nd Floor
3/16" = 1'-0"

Scale Note: When drawings are printed on 11x17 sheets the scale is 1/2 the size shown. Drawings printed on 22x34 sheets the scale is as shown.

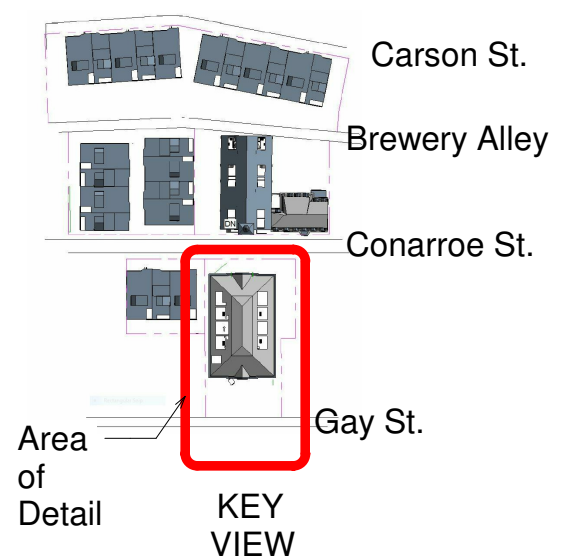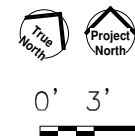


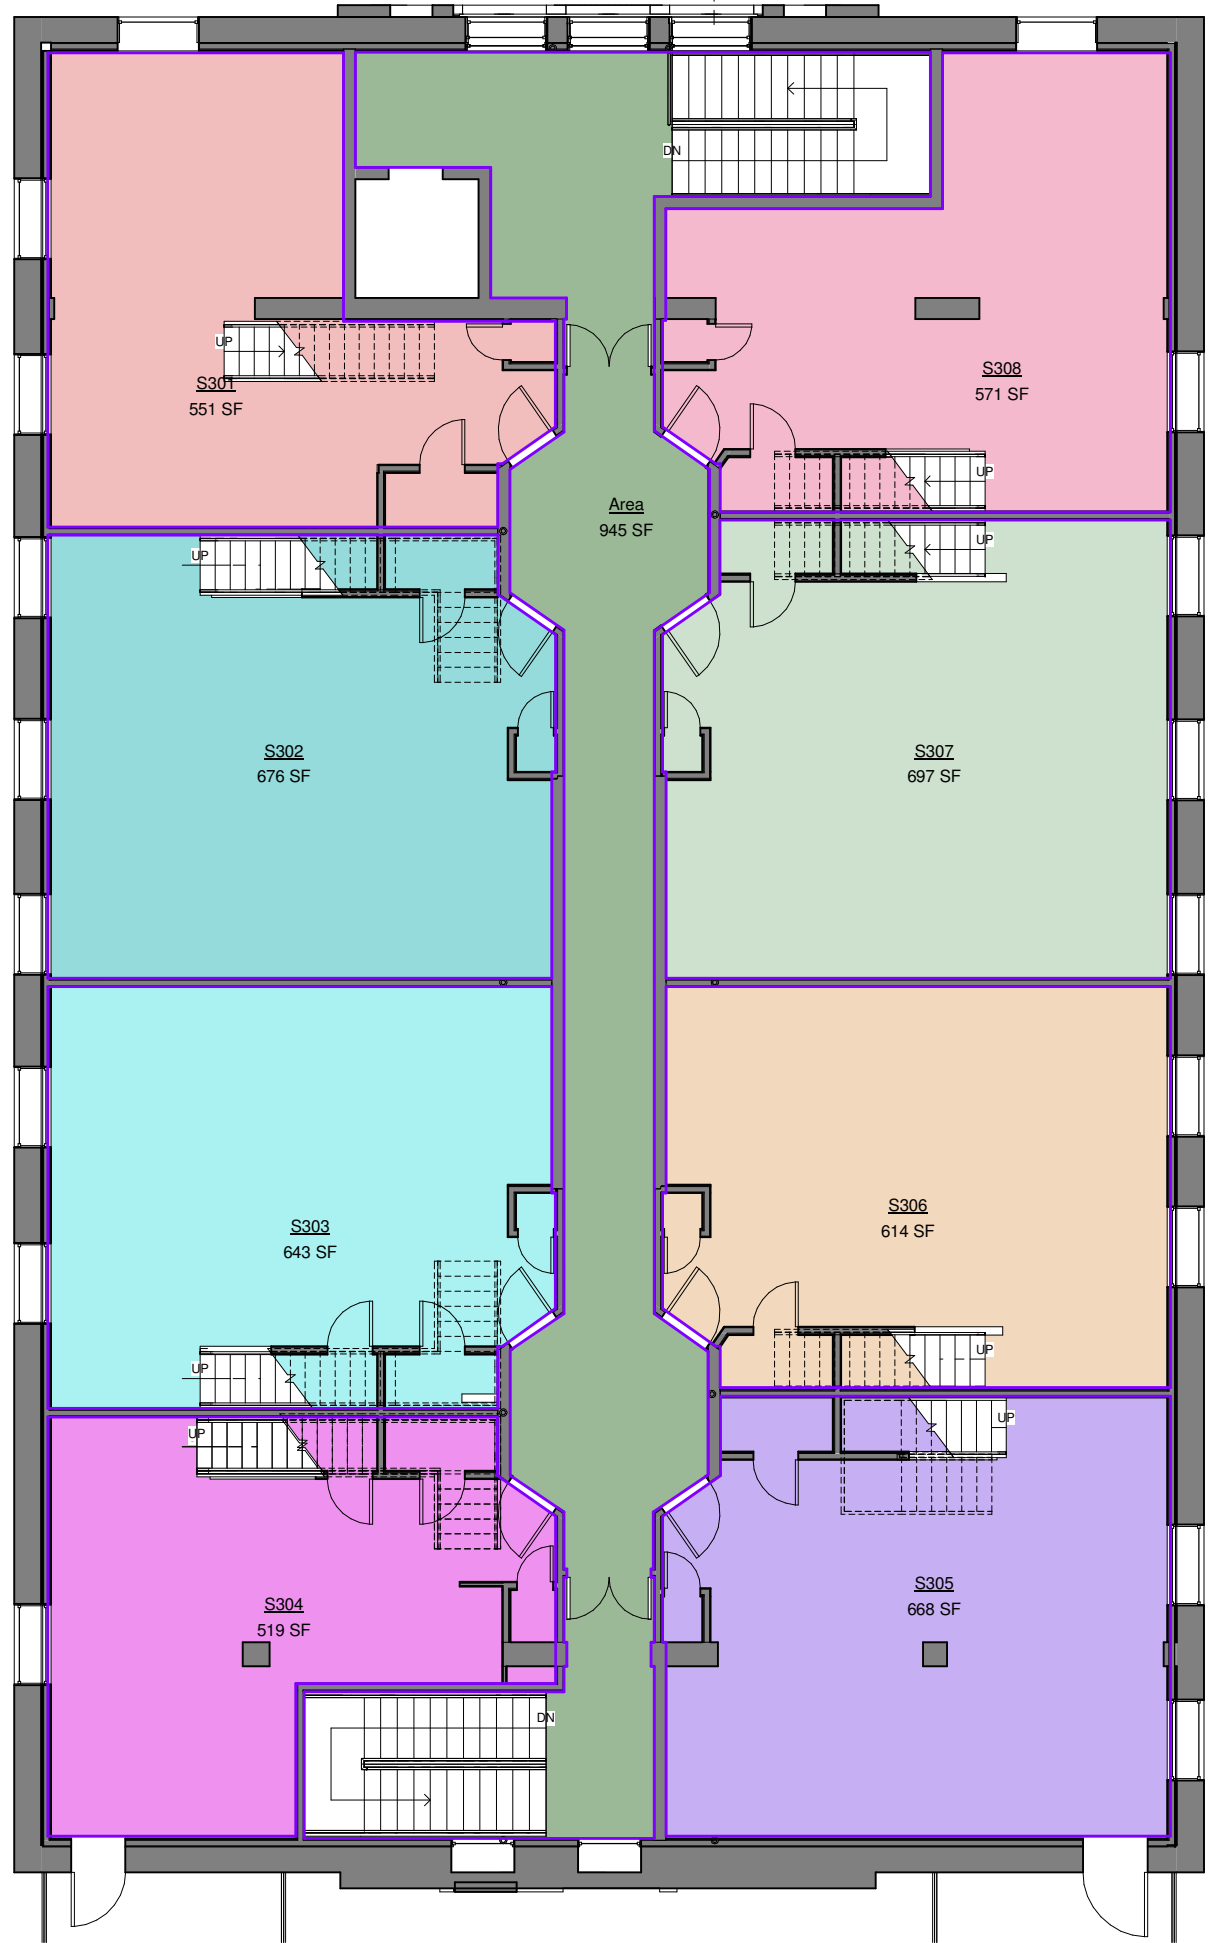


1 3.0 Third Floor
 3/16" = 1'-0"
 0' 3' 6'




Scale Note: When drawings are printed on 11x17 sheets the scale is 1/2 the size shown. Drawings printed on 22x34 sheets the scale is as shown.

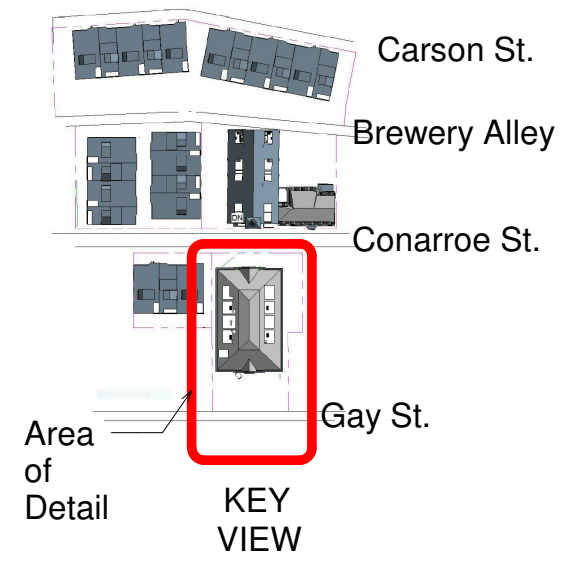


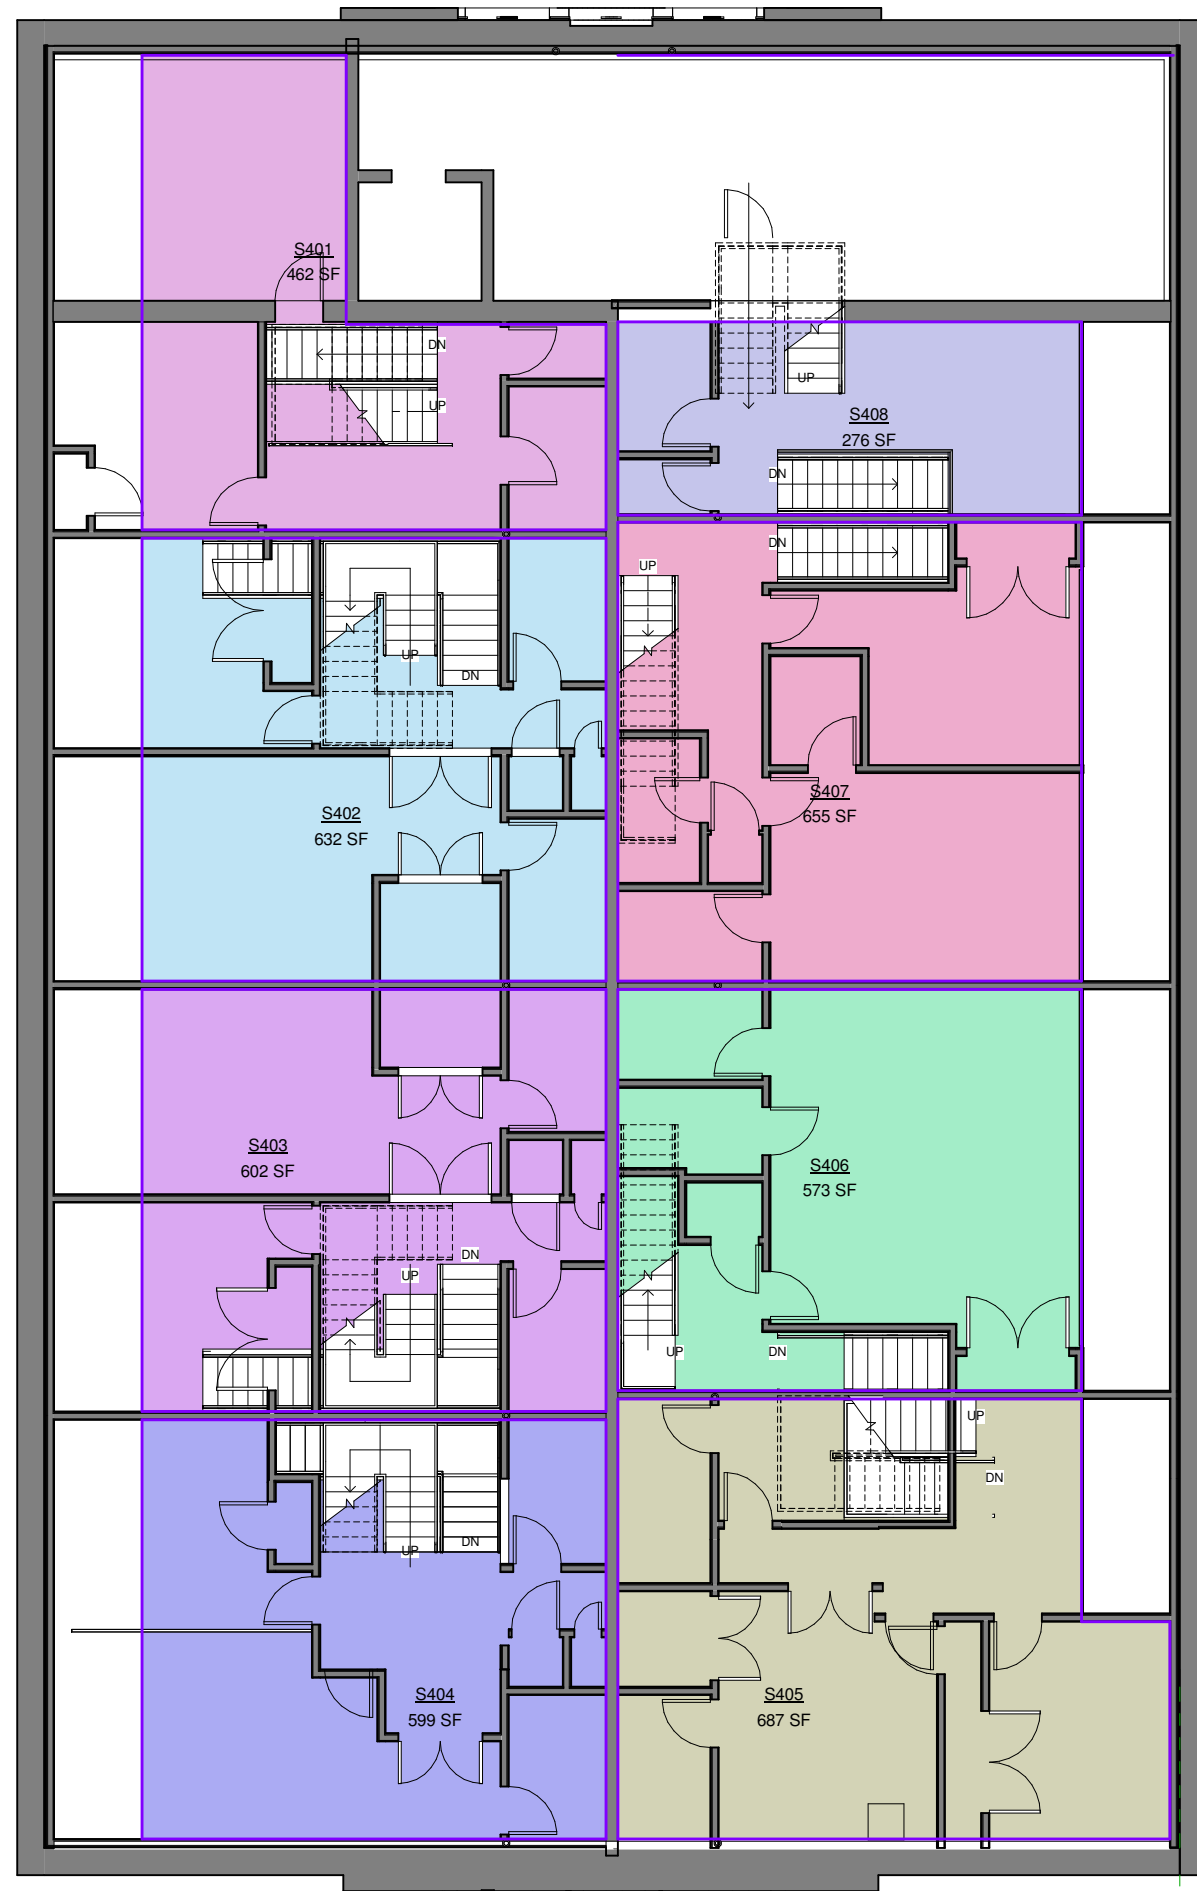


Scale Note: When drawings are printed on 11x17 sheets the scale is 1/2 the size shown. Drawings printed on 22x34 sheets the scale is as shown.

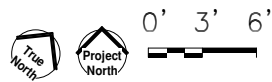

① 3.5 Third Floor Mezzanine
3/16" = 1'-0"

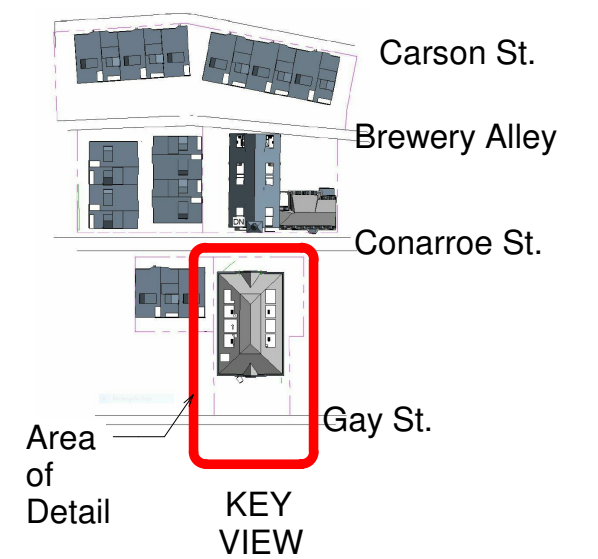


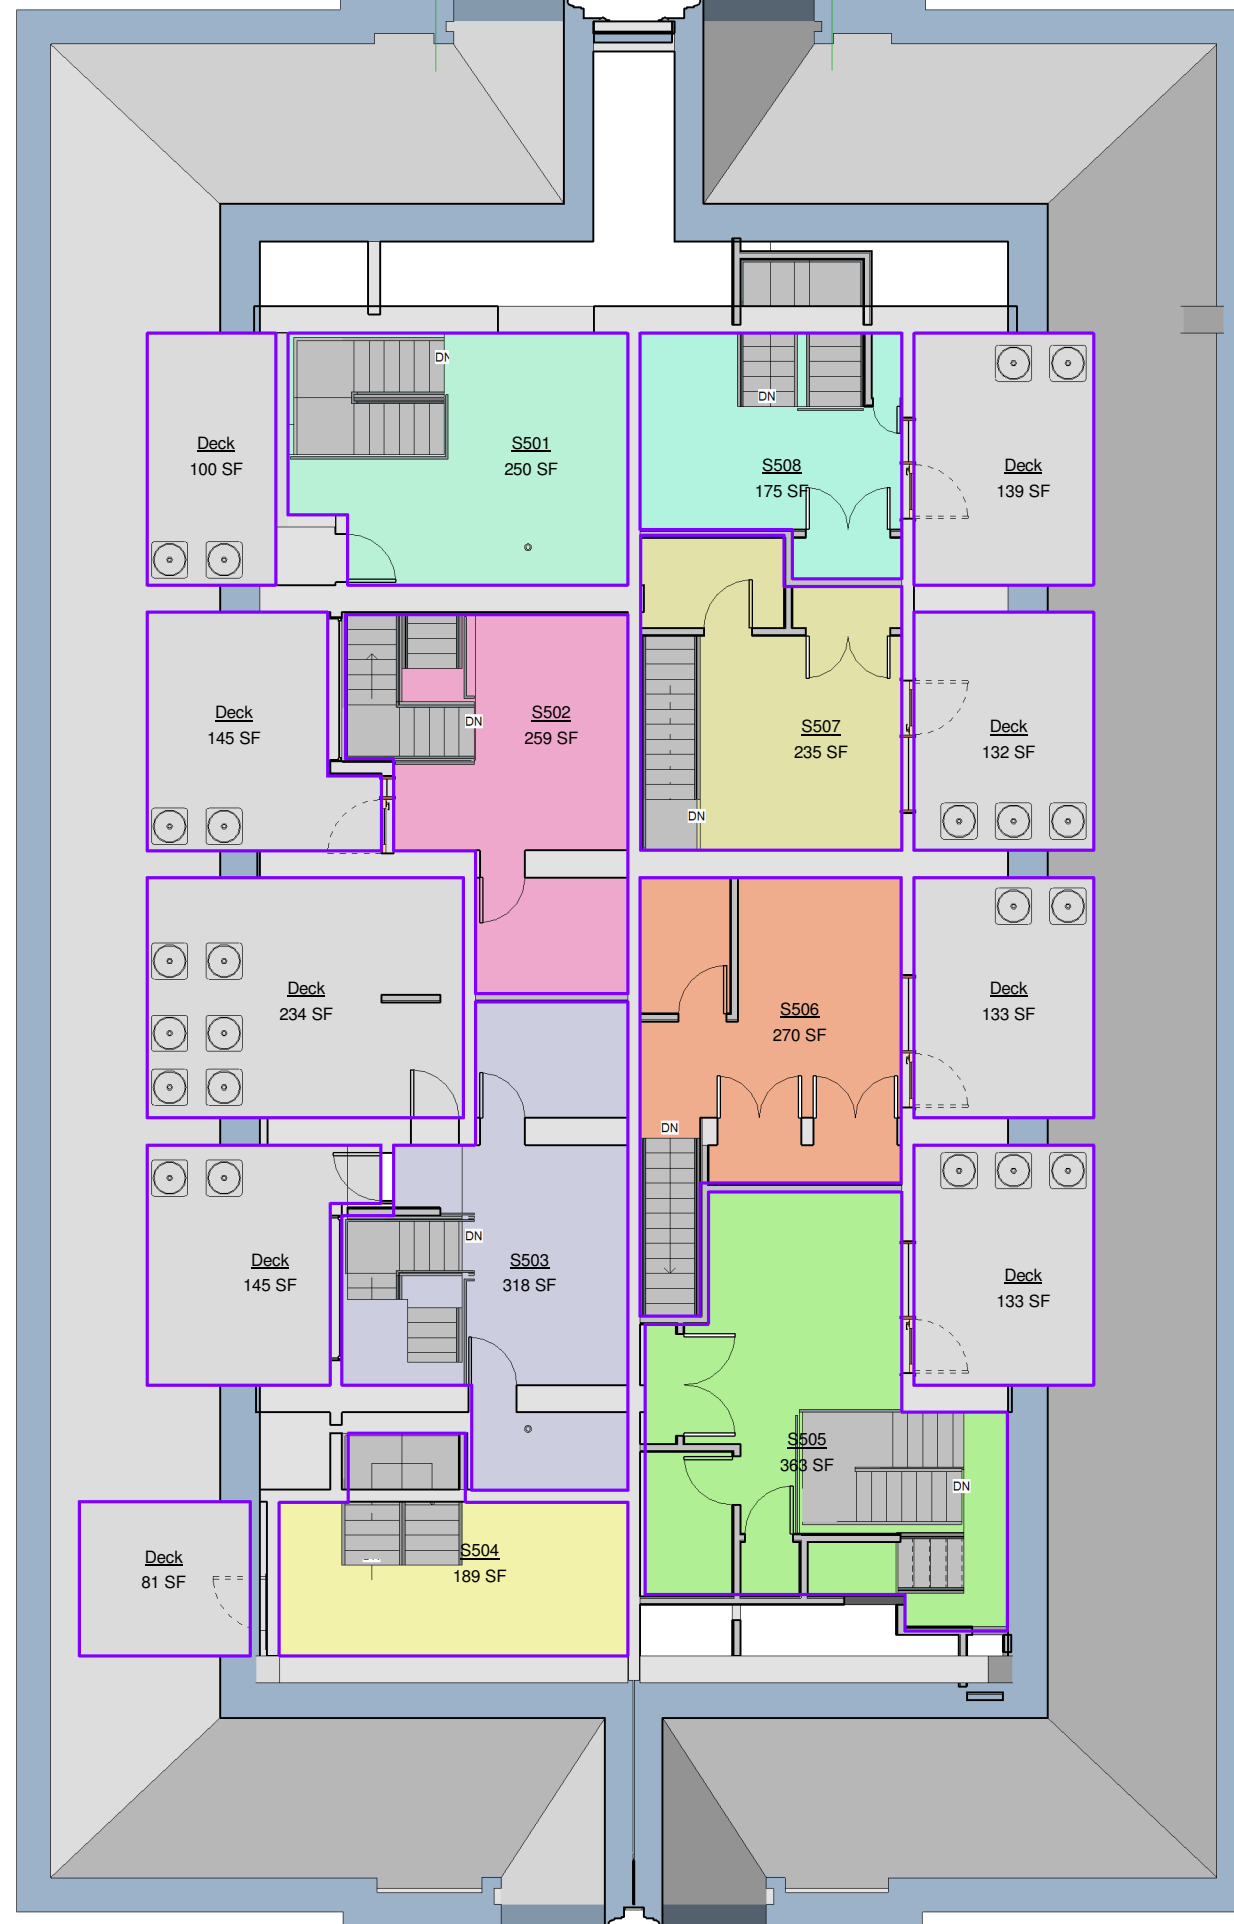

Scale Note: When drawings are printed on 11x17 sheets the scale is 1/2 the size shown. Drawings printed on 22x34 sheets the scale is as shown.



1 4.0 Roof Deck
3/16" = 1'-0"

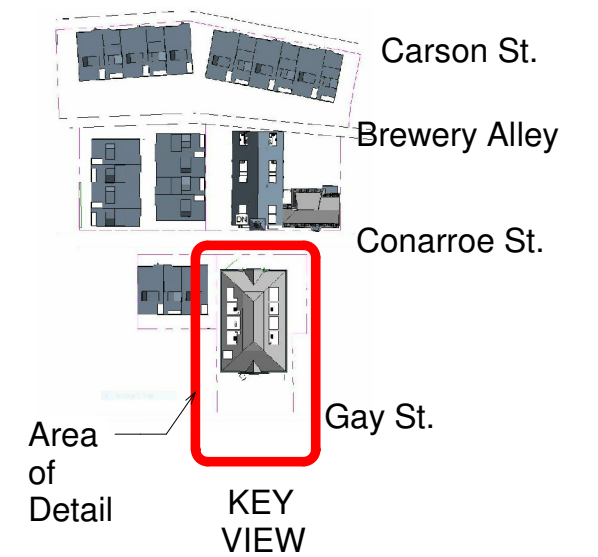





Conarroe Street

1 Section
3/16" = 1'-0"


0' 3' 6'

Scale Note: When drawings are printed on 11x17 sheets the scale is 1/2 the size shown. Drawings printed on 22x34 sheets the scale is as shown.

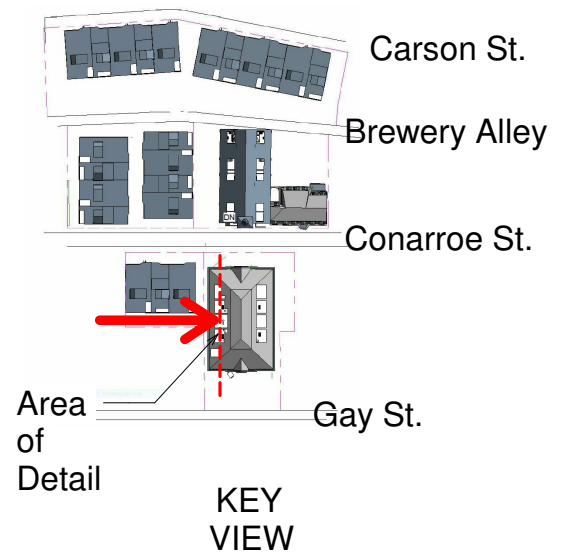

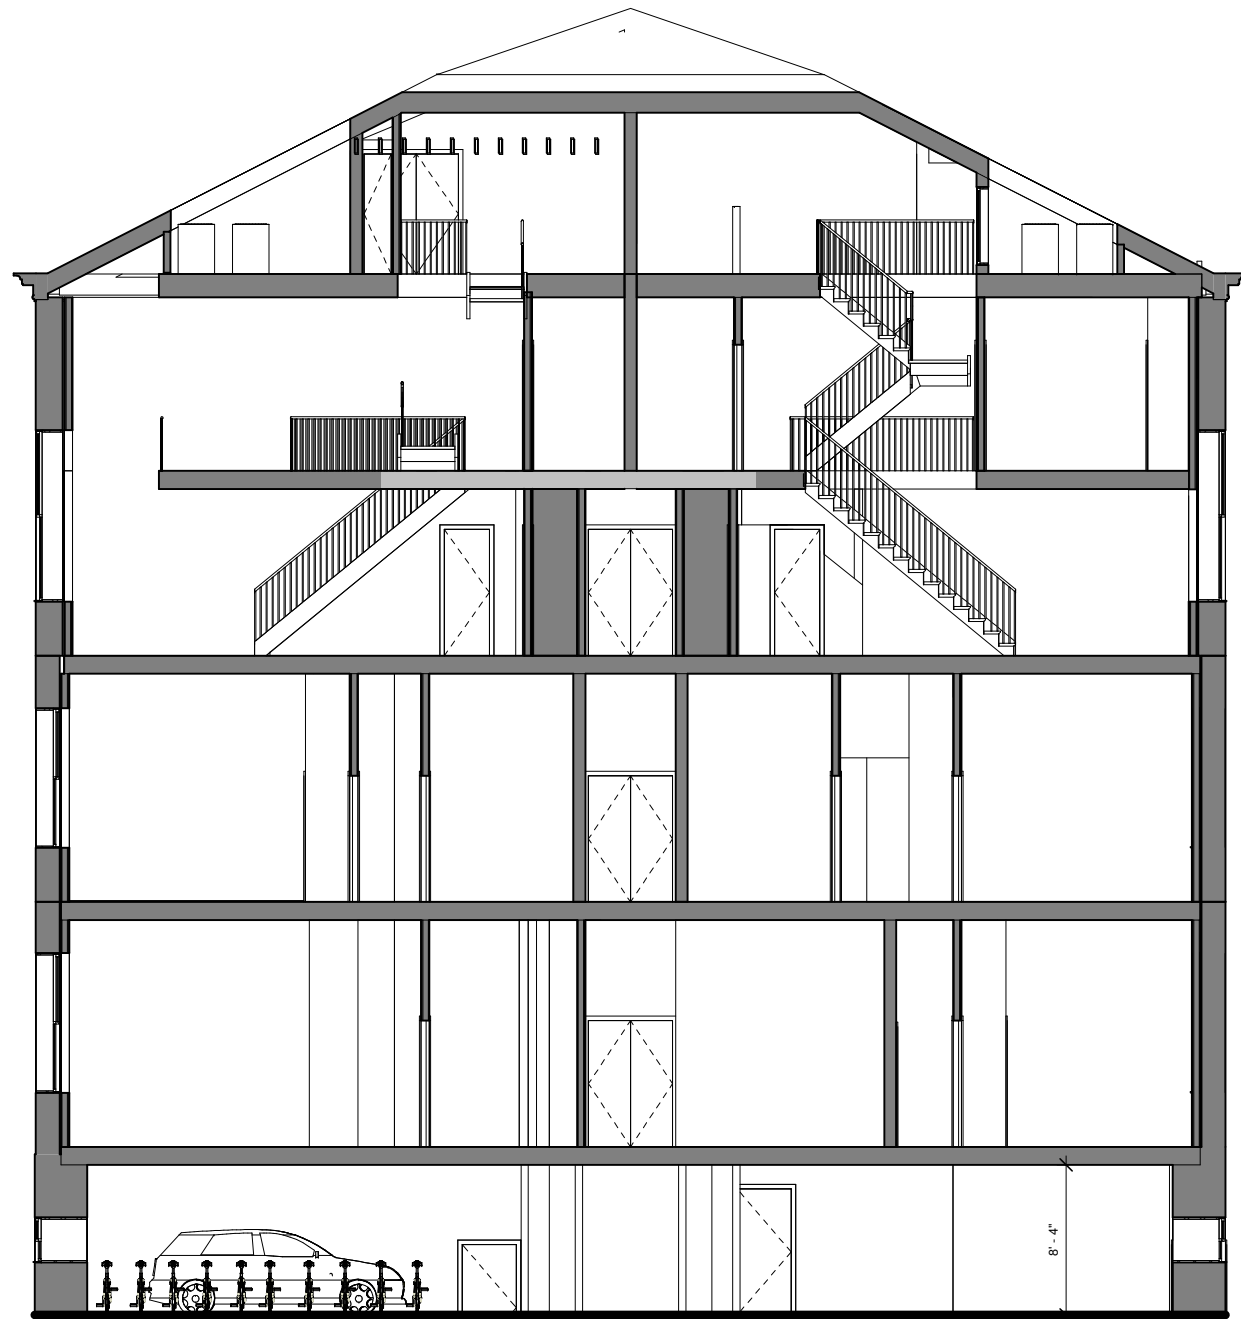

1 Transverse Section
 3/16" = 1'-0"

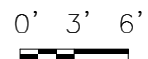

Scale Note: When drawings are printed on 11x17 sheets the scale is 1/2 the size shown. Drawings printed on 22x34 sheets the scale is as shown.

