



① CarsonEast Front Elevation
1" = 10'-0"

② CarsonWest Front Elevation
1" = 10'-0"



③ CarsonWest Rear Elevation
1" = 10'-0"

④ CarsonEast Rear Elevation
1" = 10'-0"



① Carson East East Elevation
3/16" = 1'-0"



② Carson West West Elevation
3/16" = 1'-0"



② View through stair and plaza looking East
3/16" = 1'-0"



① View through stair and plaza looking West
3/16" = 1'-0"




① CarsonEast
 Longitudinal Section
 3/16" = 1'-0"



① CarsonWest
 Longitudinal Section
 3/16" = 1'-0"

165-205 Carson Street

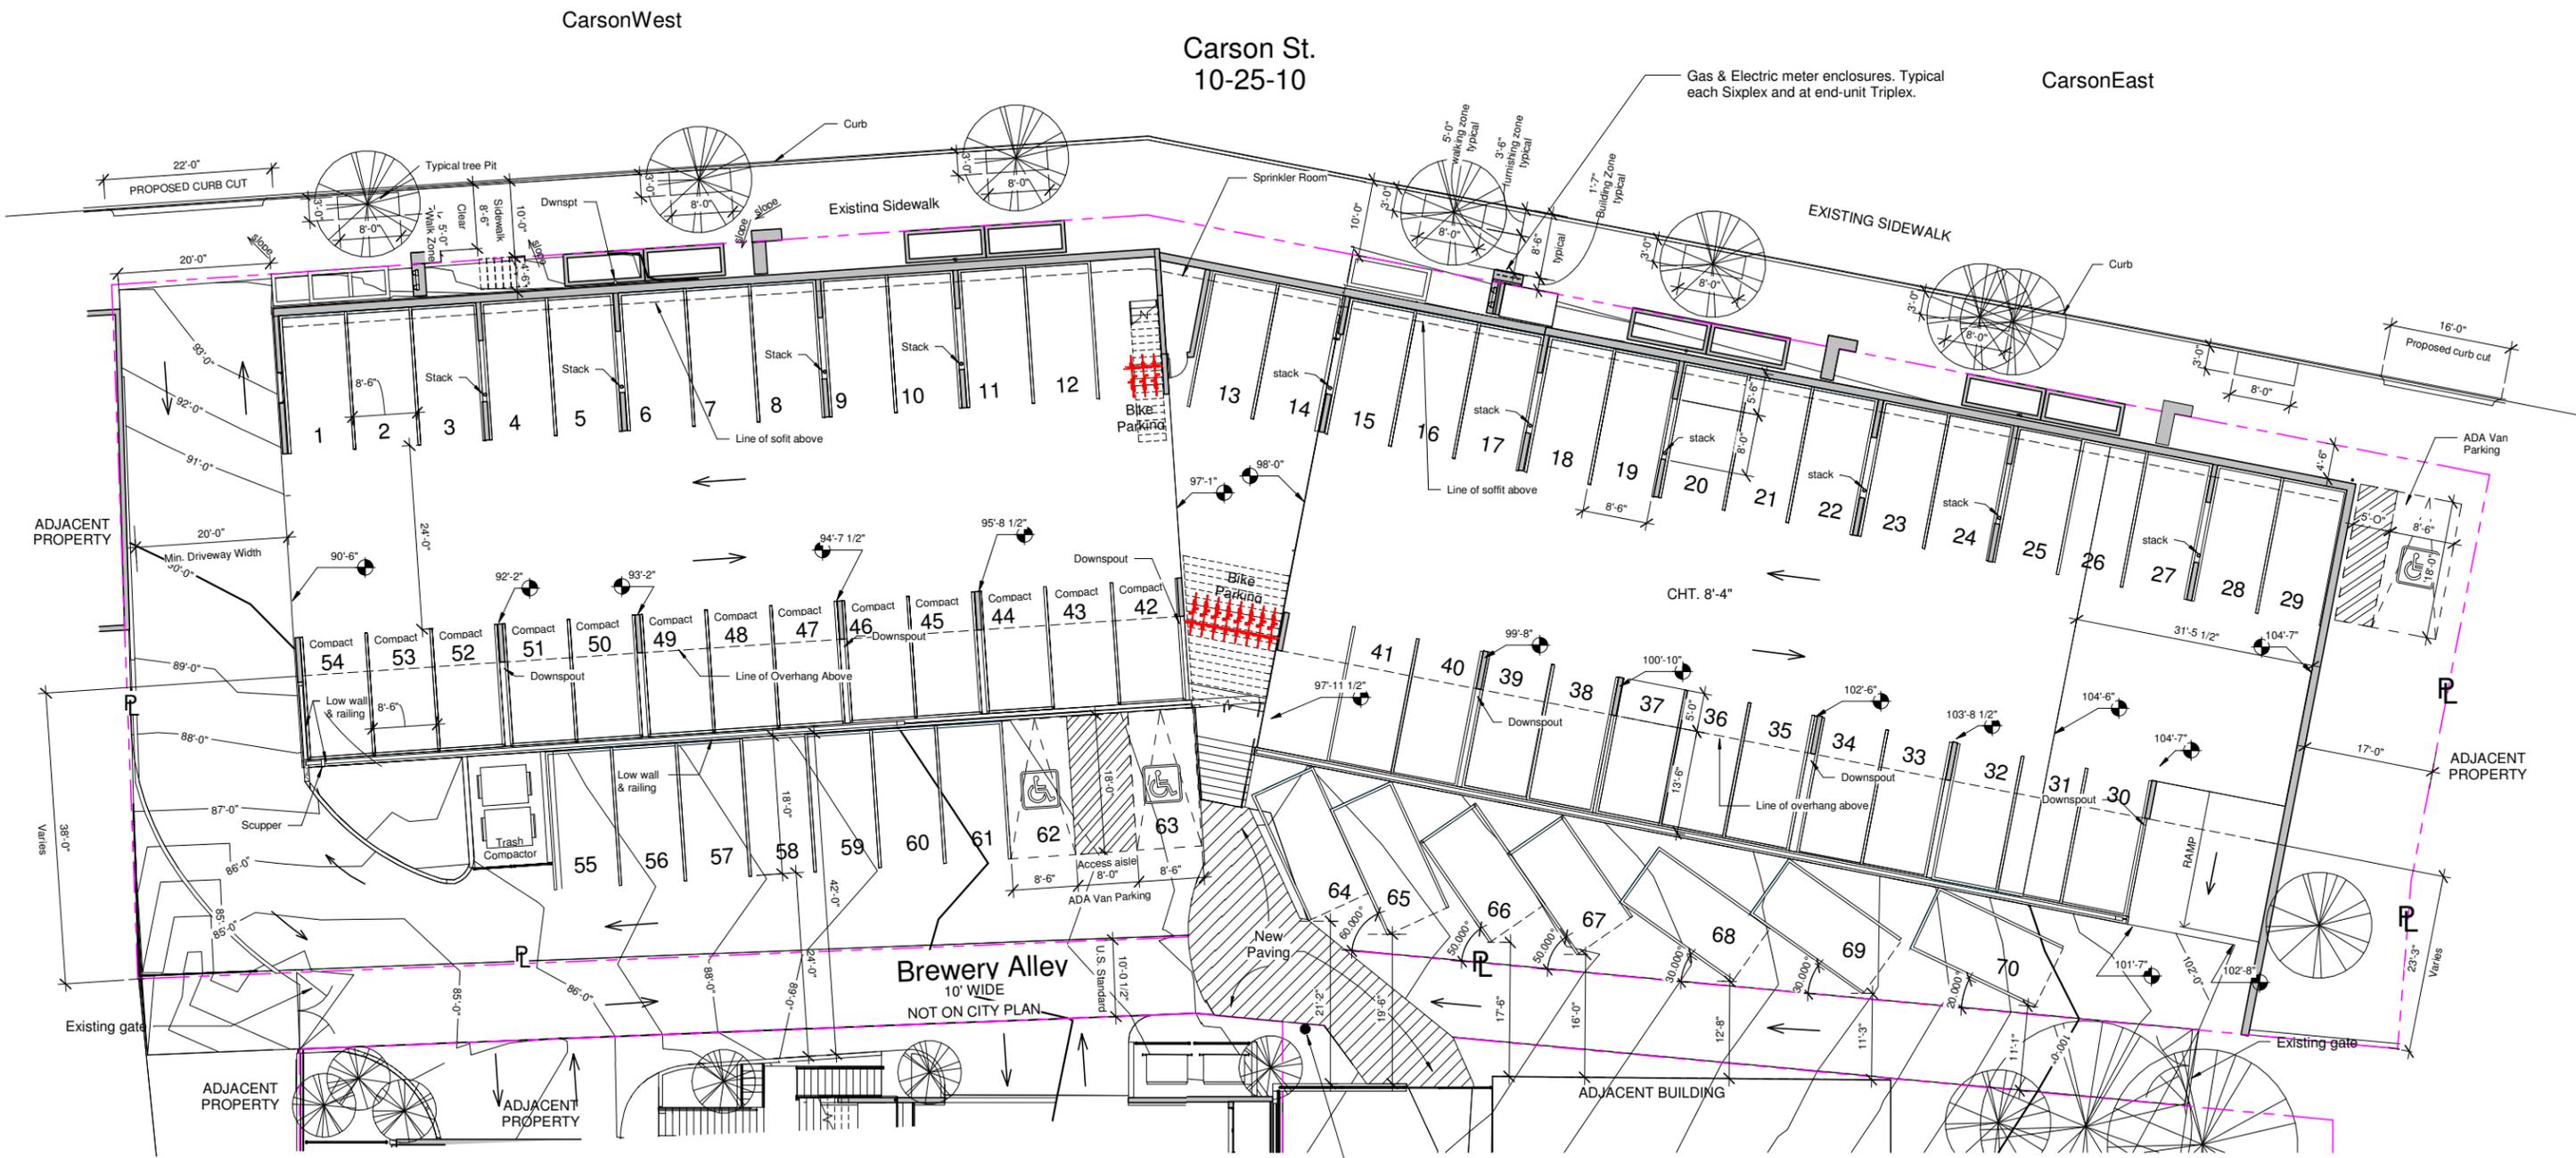






1/A100 CarsonWest
Parking Level
 3/32" = 1'-0"
 Scale Note: When drawings are printed on 11x17 sheets the scale is 1/2 the size shown. Drawings printed on 22x34 sheets the scale is as shown.

A100 SERIES CarsonEast and CarsonWest


NOTE:
SEE A600 SERIES DRAWINGS
FOR BUILDING DETAILS

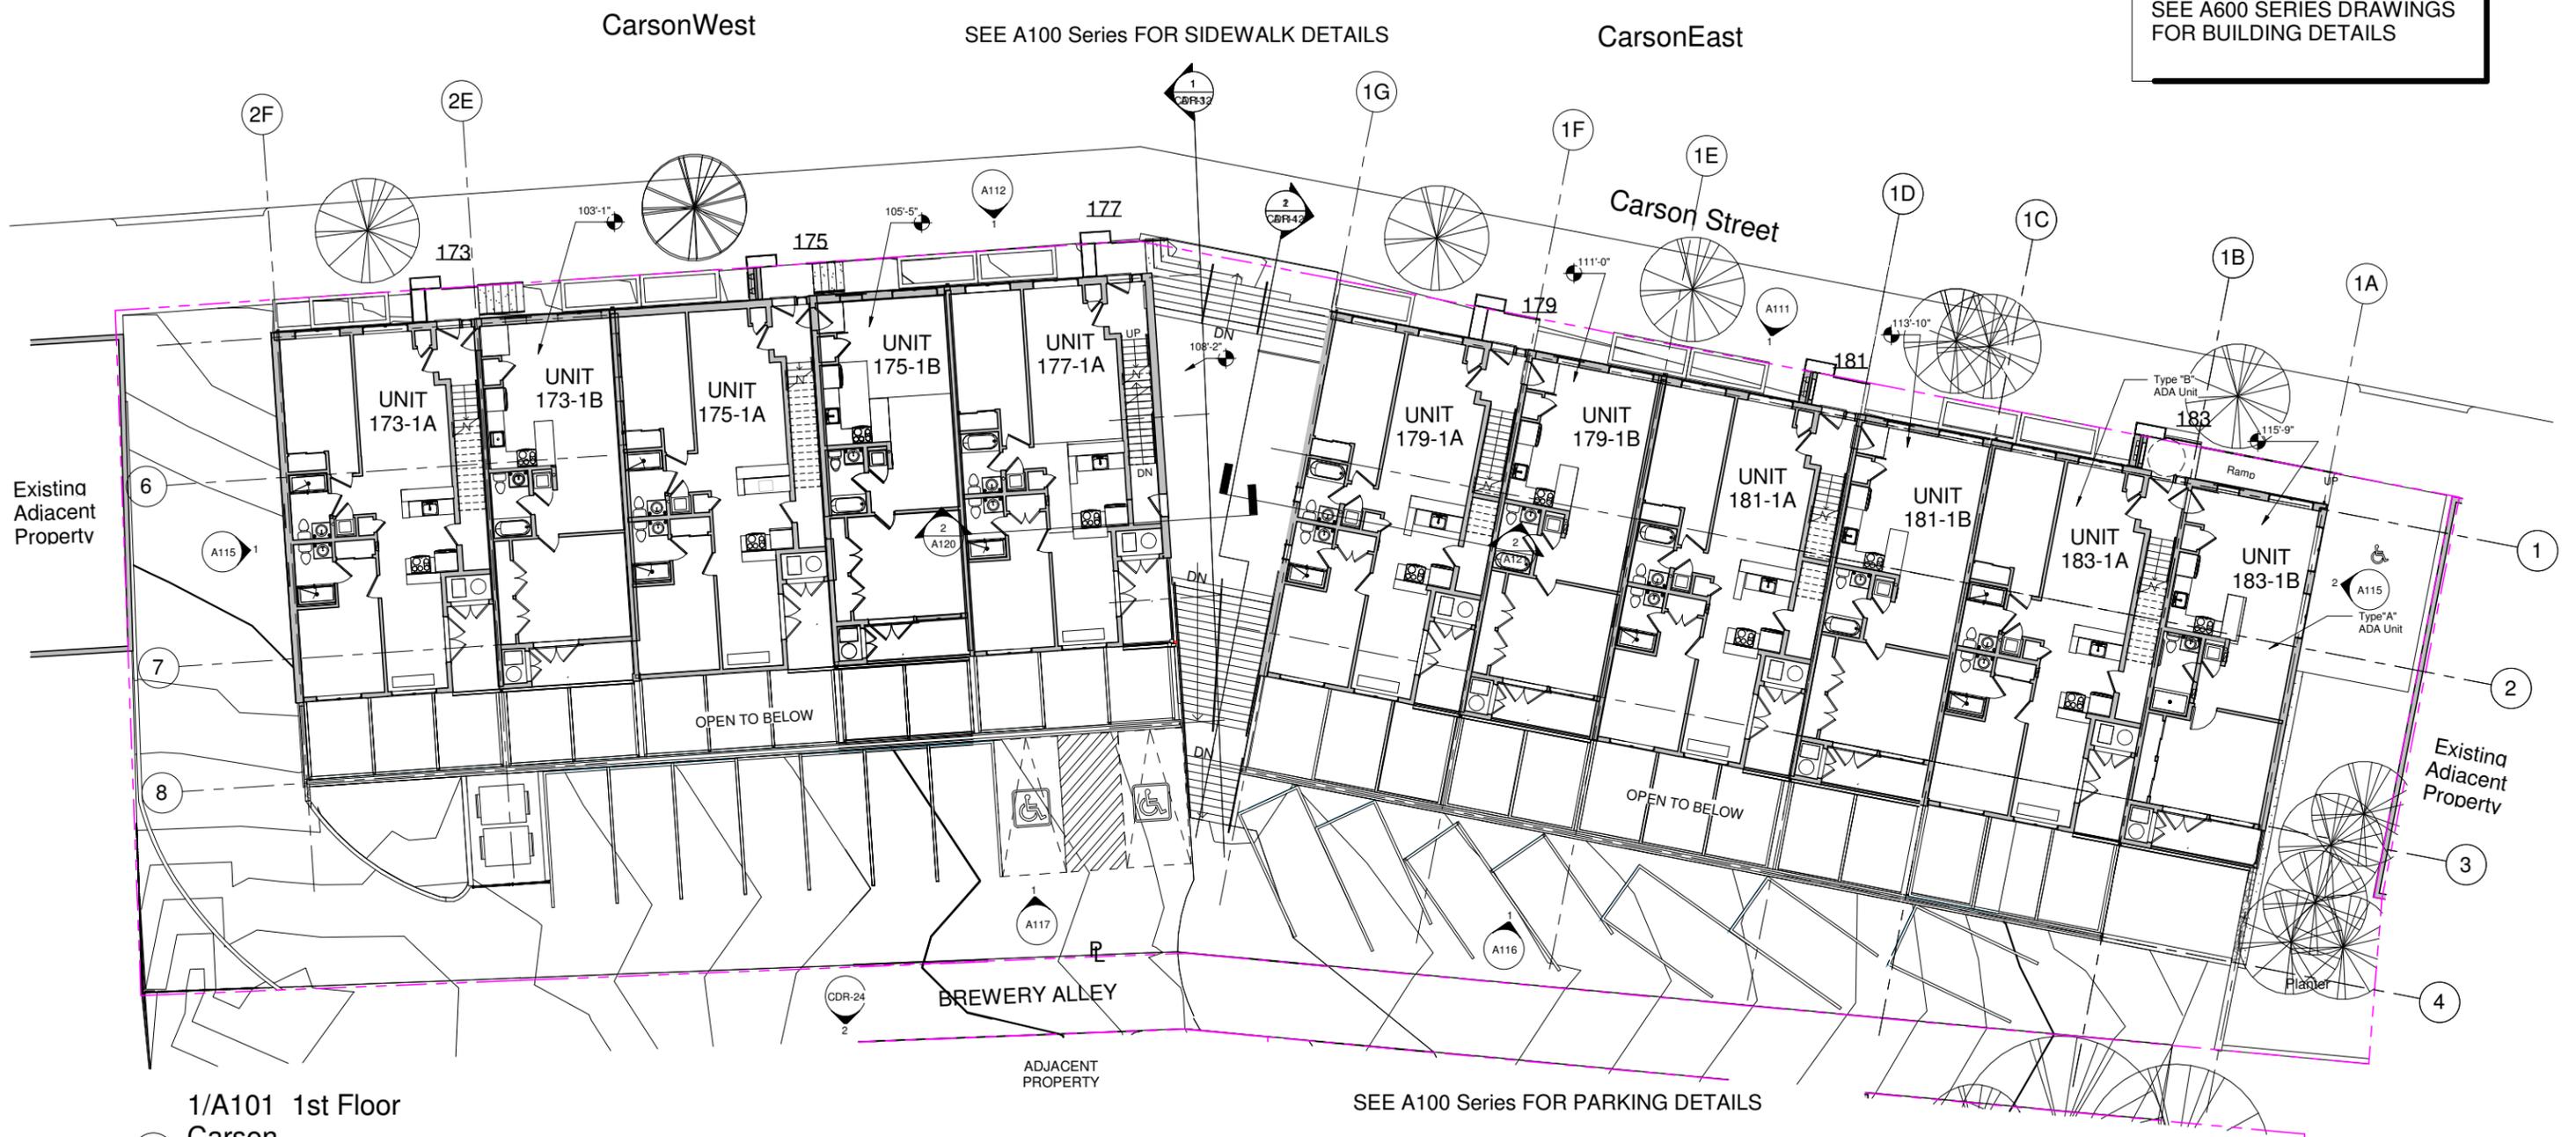


1/A101 1st Floor
Carson
3/32" = 1'-0"
6" 12"
True North
Project North

SEE A100 Series FOR PARKING DETAILS


NOTE:
SEE A600 SERIES DRAWINGS
FOR BUILDING DETAILS

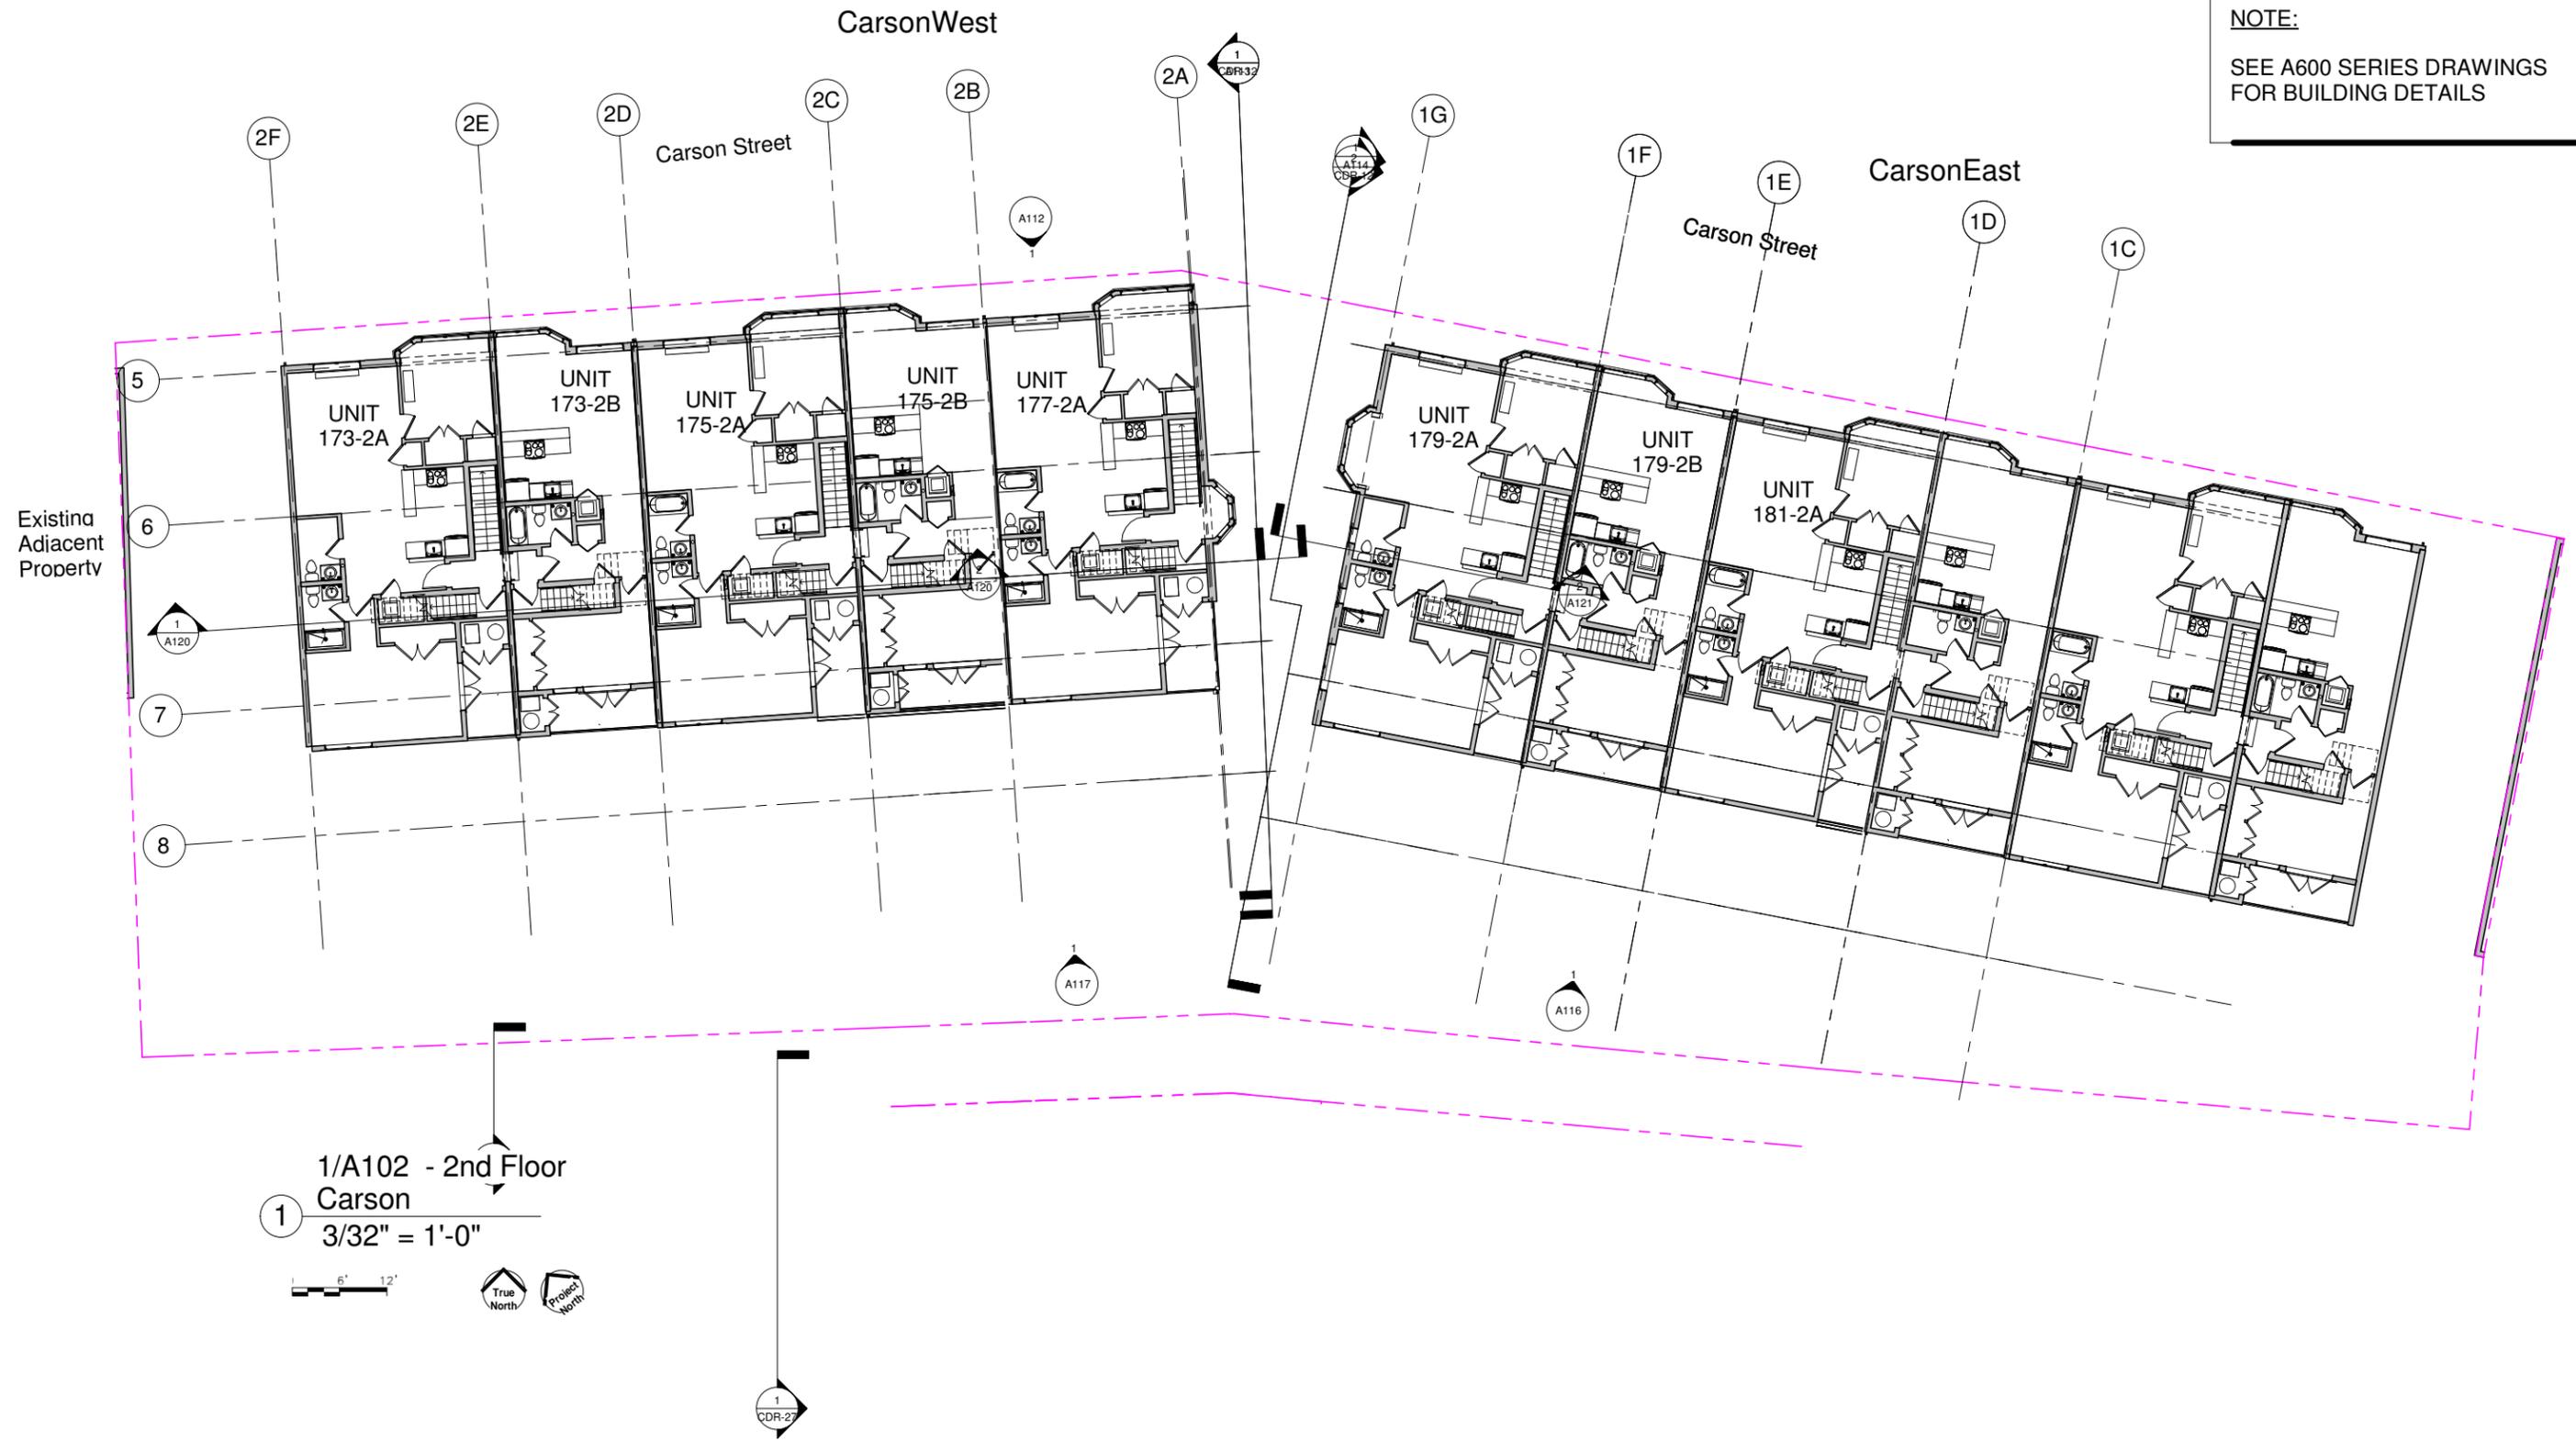

1/A102 - 2nd Floor
Carson
3/32" = 1'-0"

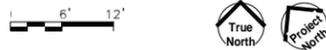


NOTE:
SEE A600 SERIES DRAWINGS
FOR BUILDING DETAILS

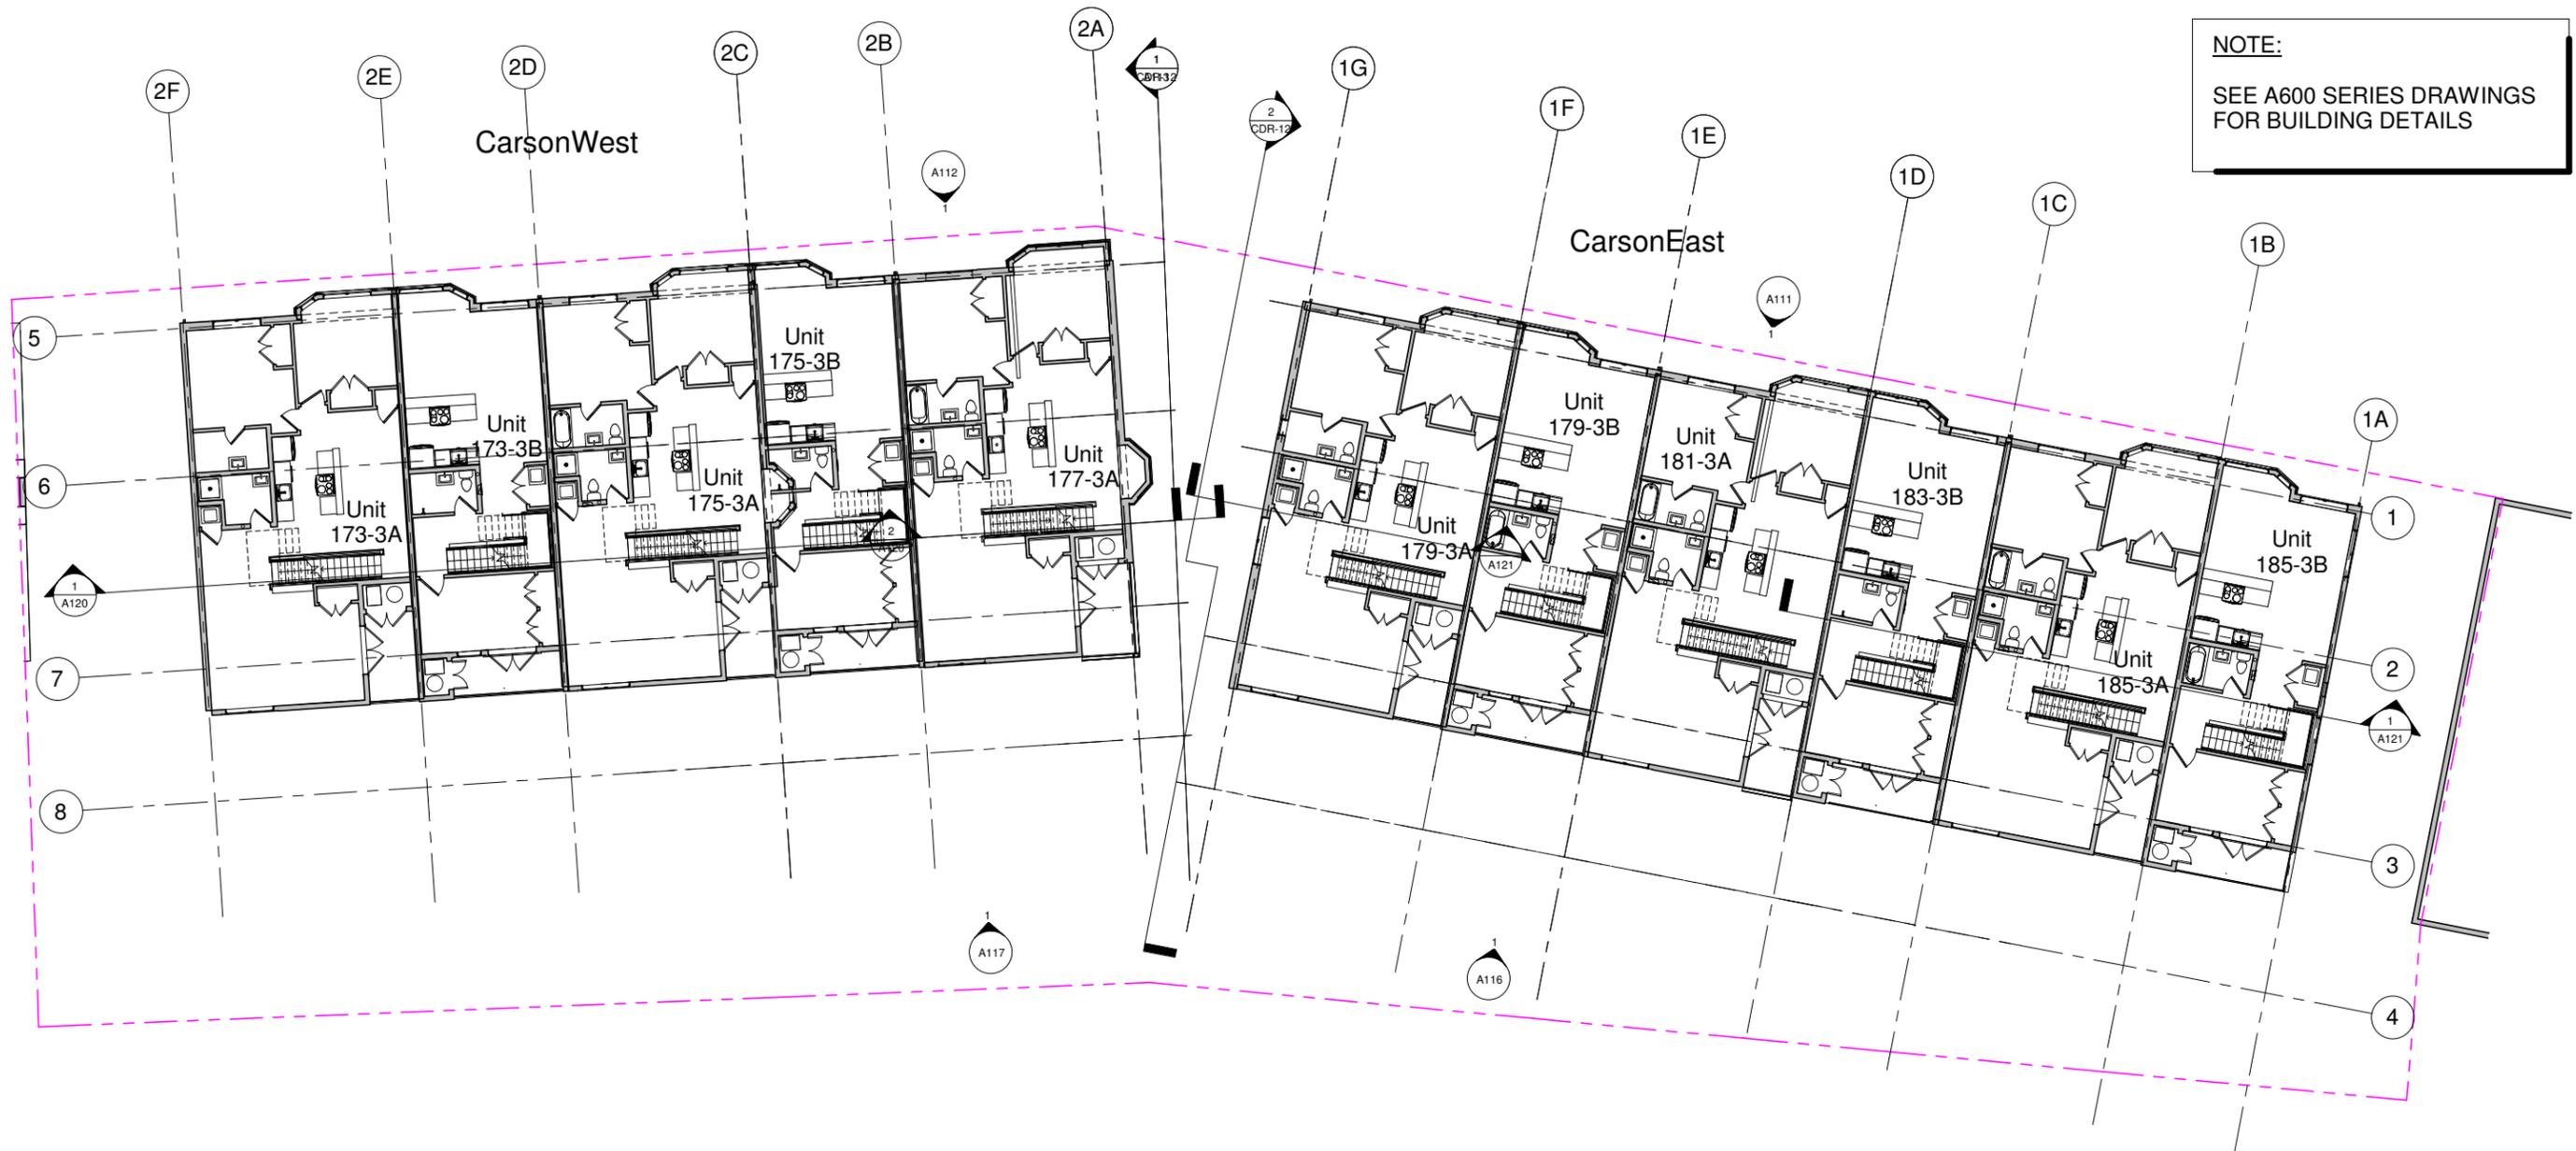


1/A103 Carson
3rd Floor
3/32" = 1'-0"

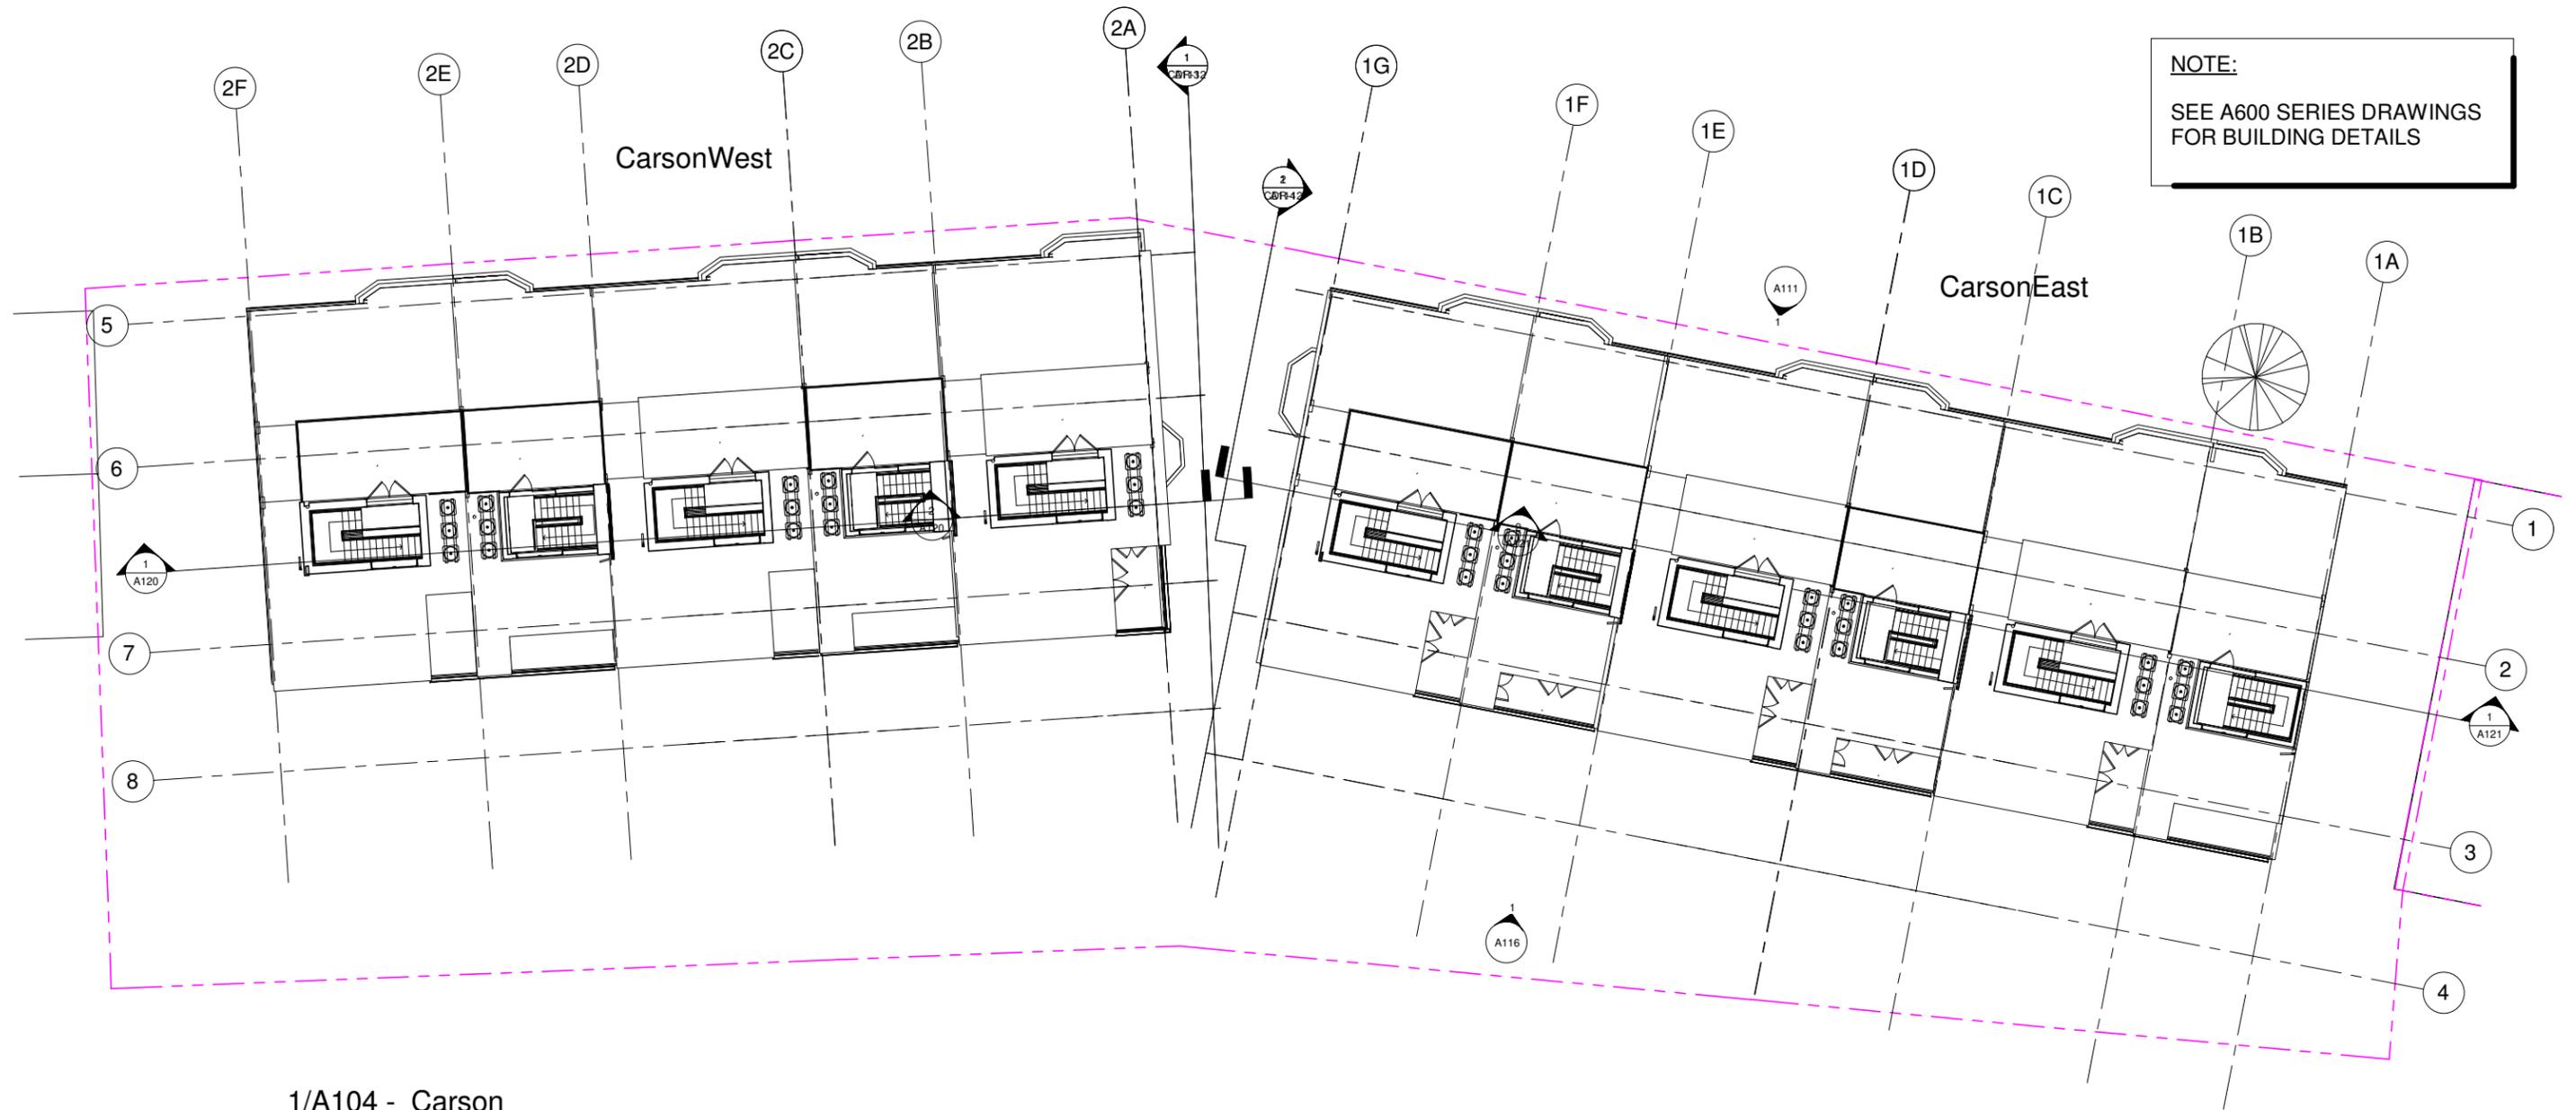


NOTE:
SEE A600 SERIES DRAWINGS
FOR BUILDING DETAILS

1/A104 - Carson
Roof Plan
3/32" = 1'-0"

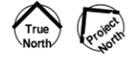

CarsonEast

Carson West

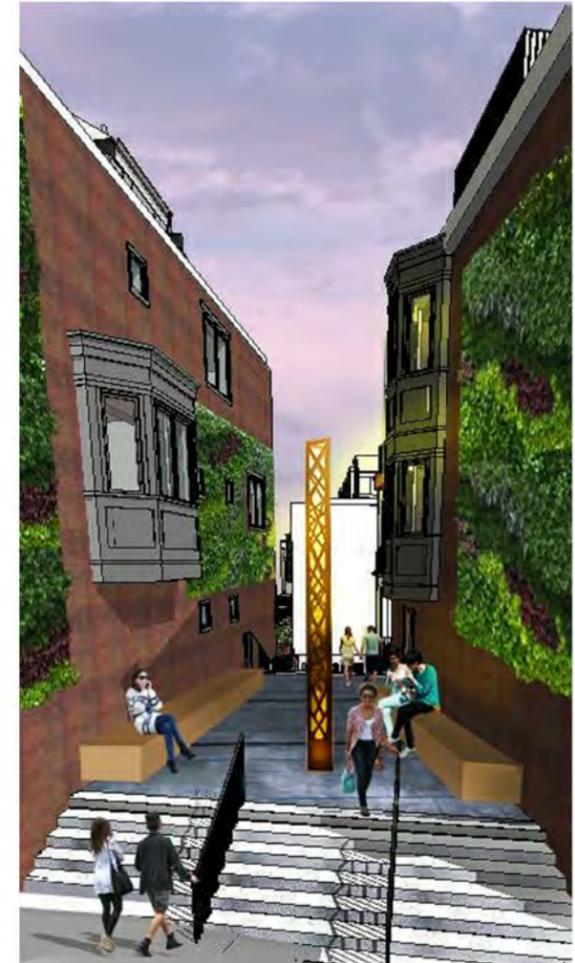

Looking at Grand Staircase from across Carson St.

6

....view of the Carson Street units



4 Looking up Carson St.



2 View looking down brewery alley